


PANEL; HIGH TECH
COATING: PLADUR RAL MAT

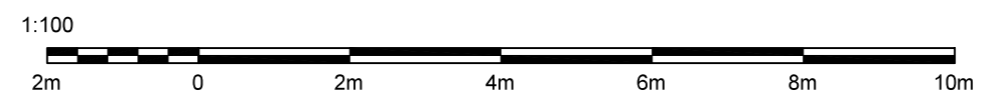

Aspire Planning Solutions Ltd
Unit 6, Westward Business Centre
Mill Street, Crediton
Devon, EX17 1HB
www.aspireplanningsolutions.co.uk
Company number 10511121

DRAWN BY C.Andrews	SCALE 1:100 @ A3	Project ASP1	Plans Proposed roof plan	Site address Farthings Park	Revisions	
DATE 13/11/2023	Drawing No 003	new outbuilding for home studio and accommodation ancillary to main dwelling		Client Steve and Liz Richards		