


Existing chimney to be demolished.

SVP  
O

New First floor side extension.

New single storey side extension.

**ROOF PLAN**  
1:50 at A3

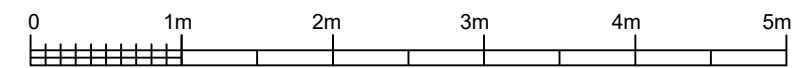

CLIENT  
MR & MRS WINMILL

JOB TITLE  
NO 35  
BARRACK ROAD, GUILDFORD,  
SURREY, GU2 9RU

DRAWING PURPOSE:  
PROPOSED DRAWINGS

DRAWING TITLE  
ROOF PLAN

**GRADDEN**  
DESIGN STUDIO LTD  
Email: graddendesign@gmail.com  
Tel: 079 4955 4930

SCALE: 1:50 AT A3	DRAWN: DG	DATE: 2022-12-10	REVISION <b>D</b>
PROJ NO: GD22-004	DWG NO: P_005		