

EXISTING



FRONT ELEVATION (SOUTH)

NO CHANGE TO FRONT ELEVATION AS PART OF THIS APPLICATION


REVISION	DATE	NOV 23	B
TO LPA REQUIREMENTS			
REVISION	DATE	OCT 23	A
TO CLIENT DETAILS			

DRAWN BY
SH

CLIENT
Mr & Mrs WEAVER

PROJECT ADDRESS
22 MIDDLETON ROAD SHENFIELD

SCALE BAR 1:100

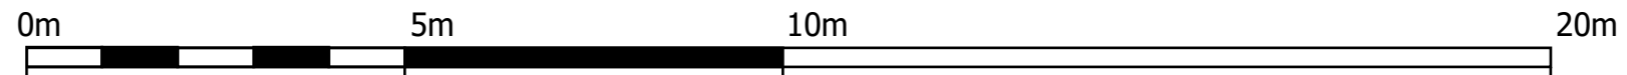

2-4c Jubilee House, 3 The Drive, Brentwood, Essex, CM13 3FR
 Tel: 01277 725252
 Email: info@2-4c.co.uk
 Web: http://2-4c.co.uk

IF THIS LINE ABOVE MEASURES 100mm THE DRAWING IS SCALED AS SHOWN
 DO NOT SCALE FROM THIS DRAWING. ALL DIMENSIONS & LEVELS TO BE CHECKED ON SITE PRIOR TO THE COMMENCEMENT OF ANY WORK. CHECK THAT THIS DRAWINGS IS THE LATEST REVISION. REFER ANY DISCREPANCY TO 2-4C. IF IN DOUPT ASK.
 ALL DIMENSIONS ARE IN MILLIMETRES. THIS DRAWING IS COPYRIGHT

PROJECT DESCRIPTION
PROPOSED GARAGE CONVERSION
 ELEVATIONS SIDE

SCALE	JOB NO.
1:100@A3	20-530
DATE	DWG.NO.
Nov 23	34
	REV.NO.
	B