


11 PRIEST HILL GARDENS WETHERBY

proposed ground floor plan

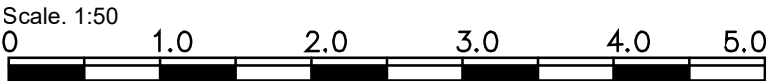

PROPOSED REAR ELEVATION



client
Mr & Mrs G. Fairhurst

project
11 Priest Hill Gardens
Wetherby
LS22 7UD

drawing title
Proposed Rear Elevtion

drg. no. 2318.P35.01. scale 1:50@A3

date November 2023 drawn by IJD checked by DLM

The Well Garden, Branton Green,
Great Ouseburn, North Yorks, YO26 9RT
Tel: 01423 579105
Email: Mail@ACERarchitectural.co.uk