


Existing Ground Floor Plan
Scale 1:100

Existing household waste receptacles, currently serving this residential property, collected weekly by Renfrewshire Council.

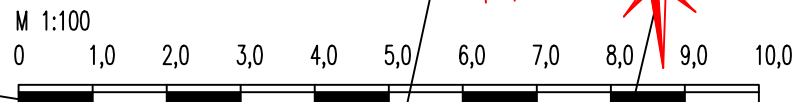

Rev	Description	Date
Planning Application no.		
HOUSE EXTENSION & CONVERSION		
ADVISORY SERVICE		
Tel 0330 2235825		
Construct single storey side return and rear extension at, 88 Glenfield Road, Paisley, PA2 8TE.		
Drawing:	Existing Ground Floor Plan.	
Scale:	1:100 @ A3	
Date:	Aug. 2023	
Drg No:	A1050_PA03_revision	