




EXISTING FRONT ELEVATION



EXISTING SIDE ELEVATION

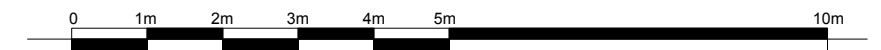

GENERAL NOTES

All written dimensions must be checked on site before work commences on site or in shop. Figured dimensions take preference over those scaled. Discrepancies, where identified, must be reported to the Architect immediately.

Any areas indicated on this drawing are for guidance purposes only. No responsibility is taken for their accuracy.

All work must be carried out in accordance with the Building Regulations and to the satisfaction of the Local Authority.

STATUS

PLANNING

CLIENT Mr & Mrs Rivers-Moore

PROJECT 8 Parkside Close
East Horsley KT24 5BY

DRAWING TITLE

EXISTING ELEVATIONS

SCALE 1:100 @ A3 DATE November 2023

JOB NO. 2139	DWG NO. PL04	REV. -
--------------	--------------	--------