


- Development Site
- Feeder Pillar
- EV Chargepoint
- Bollard
- Power Unit
- Substation

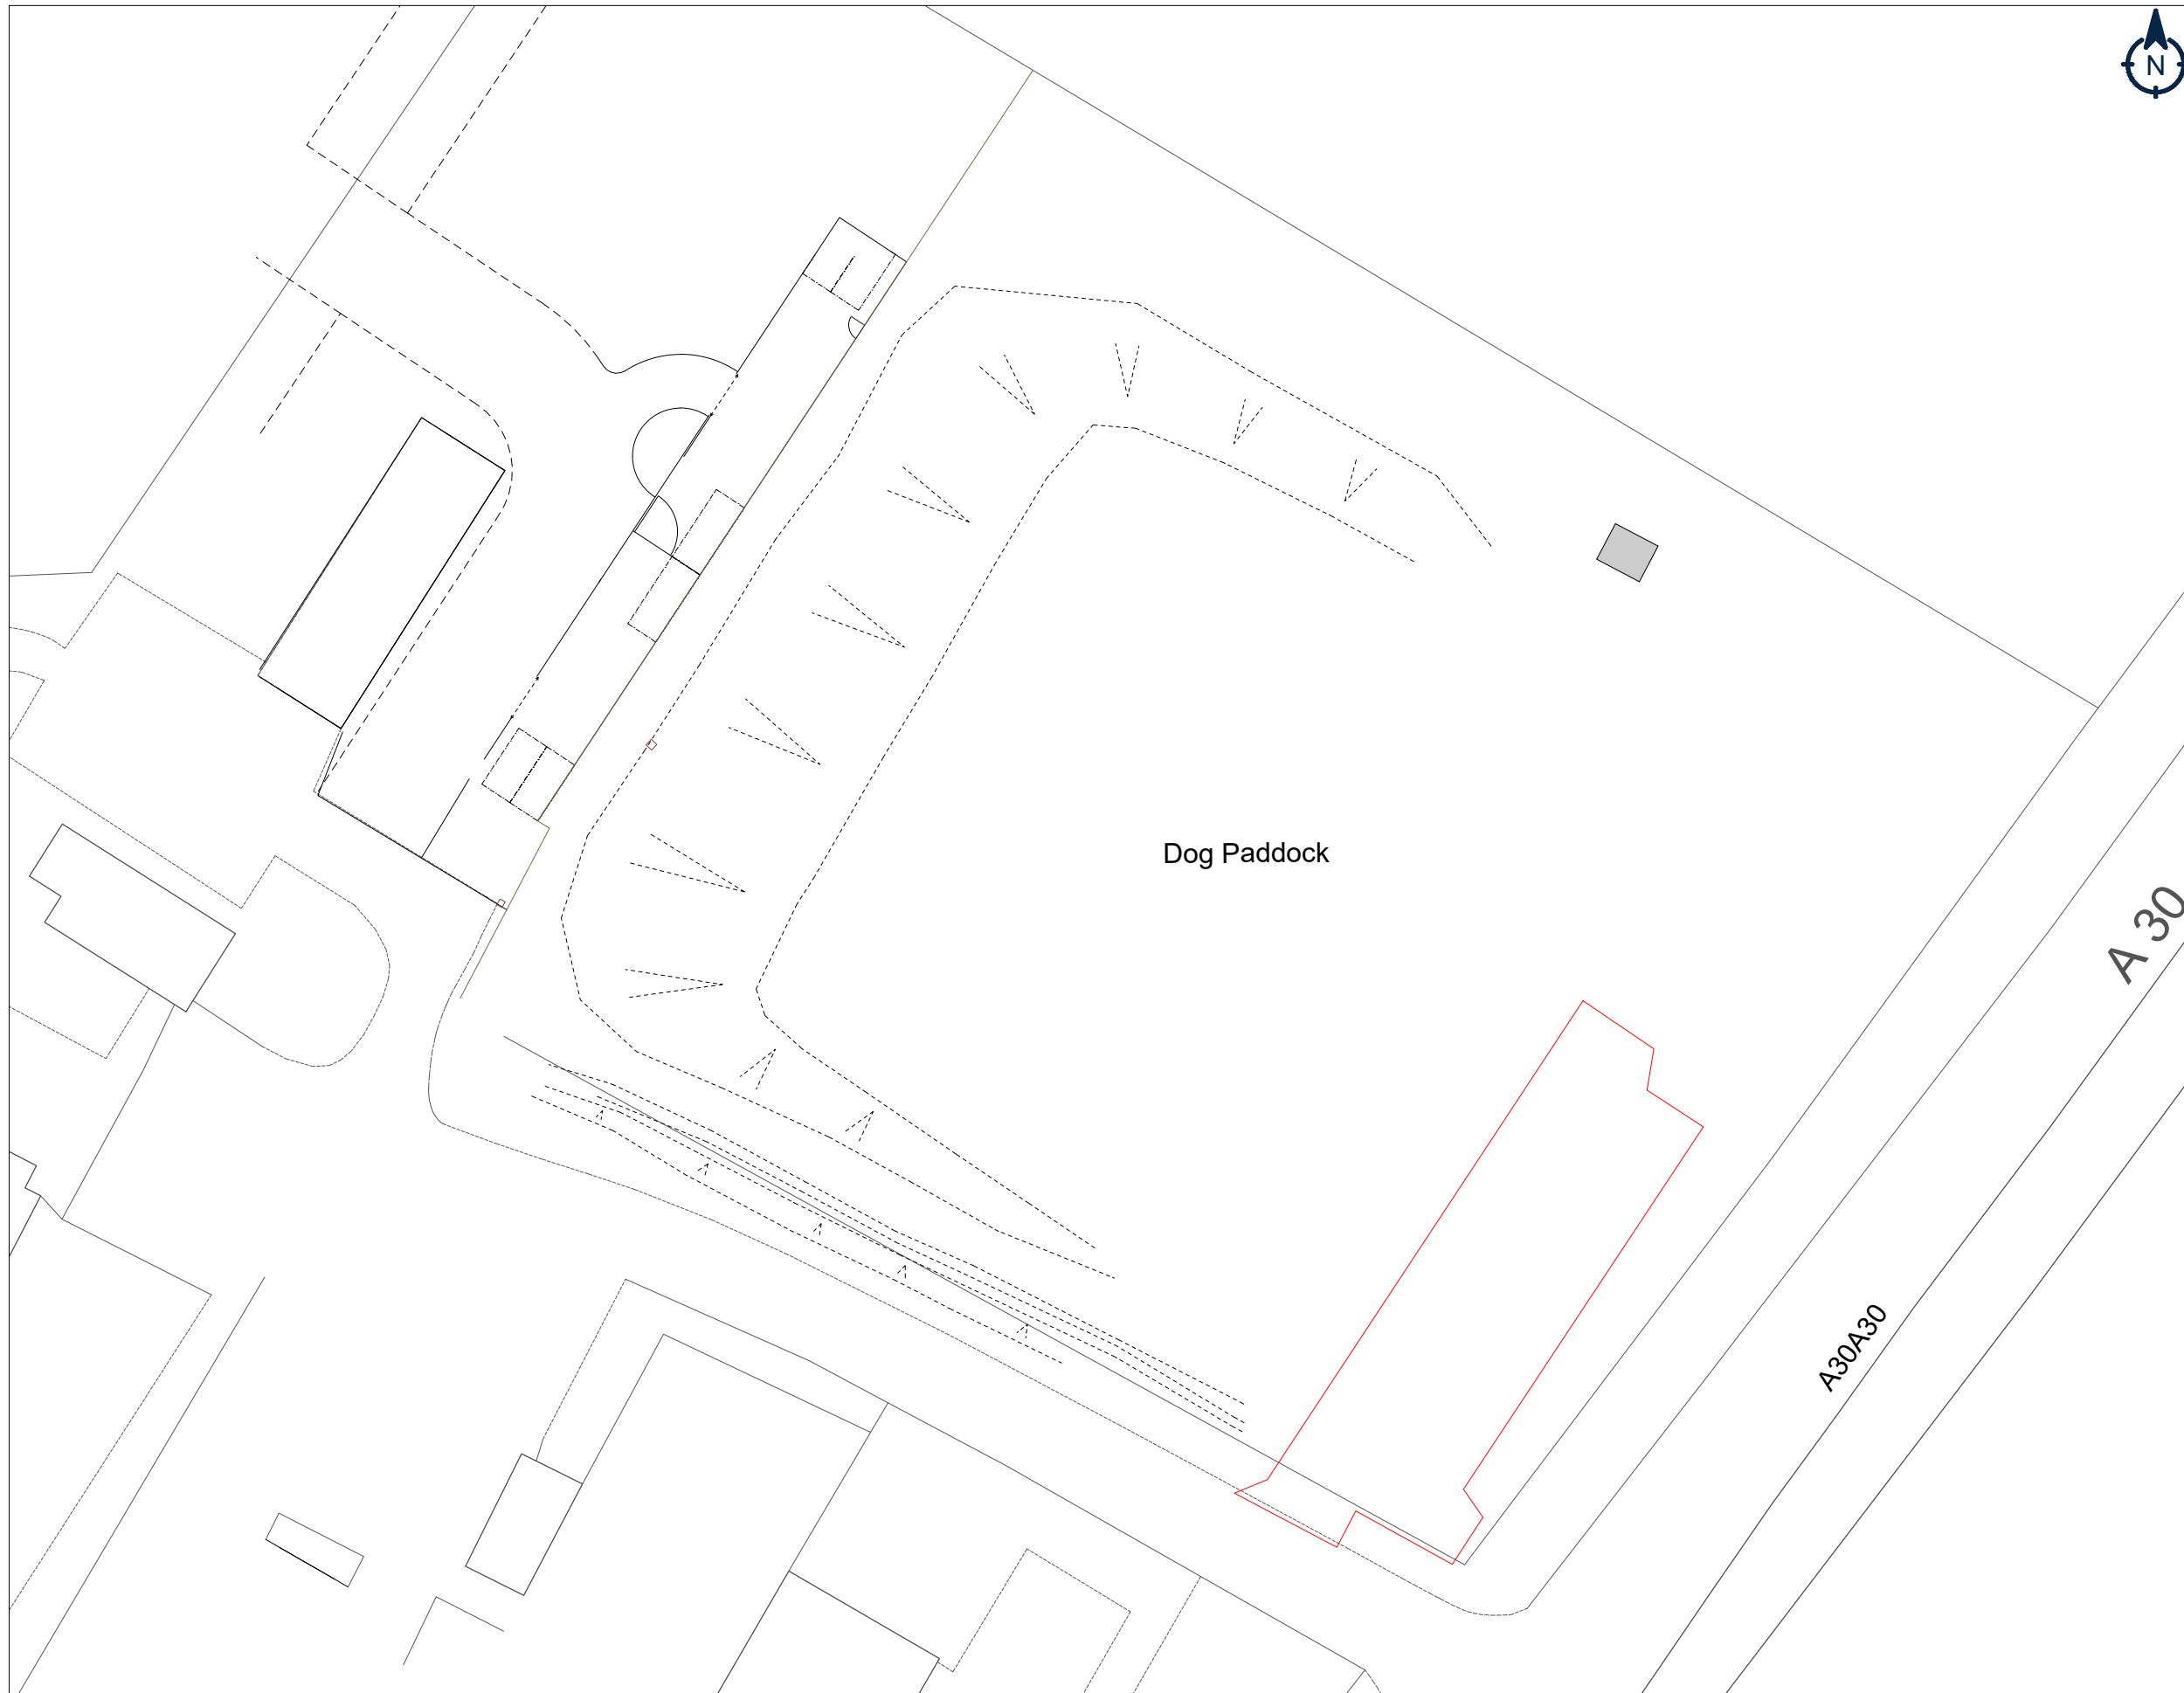

REV:	Initial Draft	TL	15/11/23
DESCRIPTION:		BY:	DATE:

AMENDMENTS:



Osprey Charging Network Ltd
 3rd Floor, Martin House, 5 Martin Lane,
 London, EC4R 0DP
 T: 0800 058 8400
www.ospreycharging.co.uk

CLIENT:
North Waltham Business Centre Ltd

SITE:
**Business Centre North Waltham -
 RG25 2DJ**

TITLE:
Site Plan Existing

SCALE AT A3:	DATE:	DRAWN:	REVISION:
1:500	15/11/2023	TL	V1

Whilst working on behalf of Osprey, all site staff are required to work safely and any safety incidents must be reported to james.reason@ospreycharging.co.uk as soon as possible. Construction works carried out and safety precautions must comply with Construction Design and Management 2015 regulation - In the event of an emergency with an Osprey charge point, or to report a fault, please contact the 24/7 Helpline - **03300 101 757**

