


Roof Plan
Scale 1:50



This Drawing Should be plotted at A1

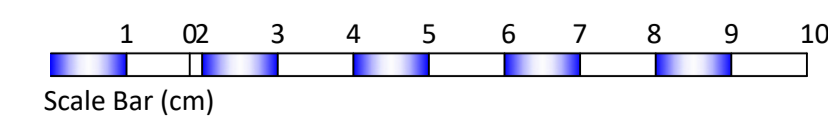

project
Proposed Extension
at
68 Hatch Lane
Basingstoke

drawing title
Roof/Site Plans

Scale
As Noted

drawn by U.A. checked by date 10/23

drawing number
2018-04-003