


SITE PLAN  
Scale 1:200

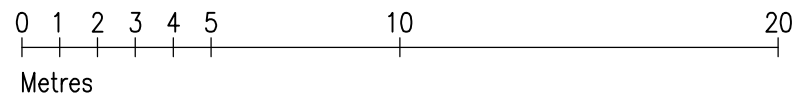

Revisions

<b>T Joseph Associates Limited</b> Chartered Architect 13 Penshurst Green Bromley Kent BR2 9DG T 07968 714896 E info@tjosephassociates.co.uk W www.tjosephassociates.co.uk	Client: <b>MR COKER</b>	Title: <b>SITE PLAN</b>			
	Project: <b>66 SELVAGE LANE LONDON NW7 3JX          BIN AND CYCLE STORE DETAILS</b>	Project Ref. <b>2306</b>	Drawing no: <b>102</b>	Revision:	Date: <b>NOV 2023</b> Scale: <b>1:1250/100@A3</b>