

Notes

- 1. Copyright Jessop and Cook Architects Limited.
- 2. Do not scale from drawings, all dimensions to be checked on site.



Revisions

PLANNING ISSUE

64 Osney Mead
Osney Mead Industrial Estate
Oxford OX2 0ES

for
Oxford University's Department of Engineering

Drawing title

Proposed Front Elevation


JESSOP & COOK
ARCHITECTS

WEST WING, SECOND FLOOR
9 PARK END STREET
OXFORD OX1 1HH

T: 01865 591212
E: info@jessopandcook.co.uk
www.jessopandcook.co.uk

PROPOSED FRONT ELEVATION

Scale 1:50

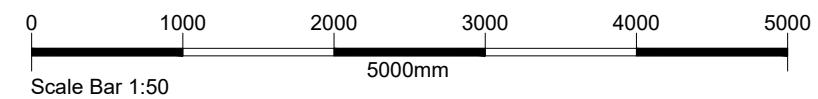

Scale at A3 Date Drawn by Checked

1:50 Oct 2023 SR

Drawing number Revision

P.1653_004