


PROPOSED GROUND FLOOR PLAN
SCALE 1:50

LEGEND	
	DENOTES 400MM EXTERNAL WALL WITH PPLASTERBOARD AND PATTEENS ON INSIDE(75MM BUILDUP)
	DENOTES 150MM INTERNAL STUDWALLS
	DENOTES 150MM NEW STUDWALLS

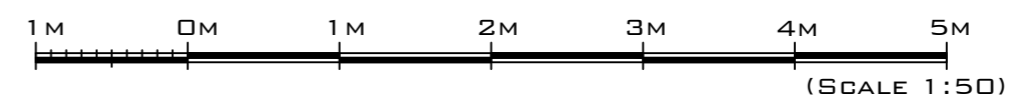

NOTES:

1. © ALL RIGHTS RESERVED. COPYRIGHT IN ALL DOCUMENTS AND DRAWINGS PREPARED BY LEAD STRUCTURAL LTD AND IN ANY WORK EXECUTED FROM THOSE DOCUMENTS AND DRAWINGS SHALL REMAIN THE PROPERTY OF LEAD STRUCTURAL LTD.
2. ALL DIMENSIONS ARE IN MILLIMETRES U.N.D.
3. DO NOT SCALE FROM THE DRAWINGS. WORKED TO FIGURED DIMENSIONS ONLY. ANY DISCREPANCIES IN DIMENSIONS SHALL BE REFERRED TO THE ARCHITECT AND CLERK OF WORKS BEFORE ANY WORK IS COMMENCED.
4. DRAWINGS TO BE READ IN CONJUNCTION WITH ALL RELEVANT ARCHITECTS, SERVICE ENGINEERS AND STRUCTURAL ENGINEERS DRAWINGS AND SPECIFICATIONS AND ANY OTHER WRITTEN INSTRUCTIONS ISSUED BY THE CONTRACT ADMINISTRATOR.
5. THE PURPOSE OF THIS DRAWING IS SOLELY FOR OBTAINING STATUTORY CONSENTS ONLY. ALTHOUGH THE CONTENTS OF THIS DRAWING MAY BE SUITABLE FOR CONSTRUCTION PURPOSES, IT SHALL BE THE SOLE RESPONSIBILITY OF THE NOMINATED CONTRACTOR TO UNDERTAKE THE DETAILED DESIGN AND OVER ALL DESIGN CO-ORDINATION OF ALL BUILDING ELEMENTS. NO LIABILITY WILL BE ACCEPTED FOR ANY OMISSIONS AND / OR DISCREPANCIES SHOULD THIS DRAWING BE USED FOR CONSTRUCTION PURPOSES.

REV	DESCRIPTION	DATE



LEAD STRUCTURAL

24 POTTERHILL ROAD
GLASGOW, G53 5RR
TEL: +44 (0) 0141-628-9009
E-MAIL: INFO@LEADSTRUCTURAL.COM
GLASGOW

CLIENT
MR STEPHEN

JOB TITLE
132-BRIDGEGATE

DRAWING TITLE
PROPOSED FLOOR PLAN

SCALE 1:50@A2	DRAWN ES	DATE 10-11-2022
ISSUE DRAFT	CHECKED HR	DATE CHECKED 10-11-2022

A	B	C	D	E	F	G	H	J	K	L	M	N	P	Q	R	S	T

DRAWING NUMBER:-
LS21-132-003