



PLAN 1:100

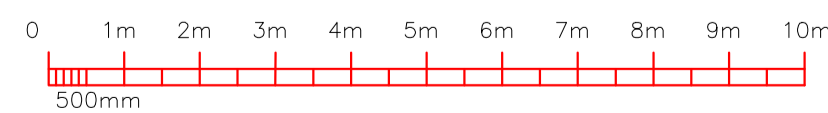

Revision:



**madeneco**  
 Eco House, Kings Mount,  
 Ramparts Business Park,  
 Berwick-upon-Tweed, TD15 1TQ  
 T - 01289 304840  
 E - info@madeco.co.uk

---

Project DR COLLINS Solar Project Shed 5

---

Drawing Planning Drawings - Roof Plan

---

Title D R Collin & Son Ltd  
 Site 4, Acredale Ind Est  
 Eyemouth TD14 5LQ

---

Scale 1:100 @ A1  
 Date Nov 2023  
 Status  For information  For tender  For construction

Dwg. No. DRC 5002  
 Drwg. By Maden Eco, Berwick-upon-Tweed  
 Rev

All dimensions to be checked on site  
 This drawing and information contained herein is copyright and is not to be reproduced without permission