


Area coloured yellow shows a right of access at ground floor level.

Area coloured green is communal garden ground at ground floor level.



**Site Plan**  
Scale: 1:500

Contains Ordnance Survey data.  
© Crown copyright and database right 2023. ΔC0000849494

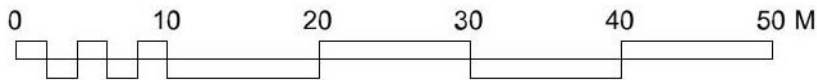

Rev	Date	Revision	By	Client: Susan Duncan	Drawing No: 557/P/02	Rev: A
A	2/11/23	PL comments.	DS	Project: Change of use, Flat to Short Term Let	Title: Site Plan	
				Address: 7B Wellington Street	Date: 19/10/2023	By: DS
					Issue Status: Planning	Check: KS
					Scale: 1:500	Size: A4

