


## First Floor Plan

Scale: 1:50

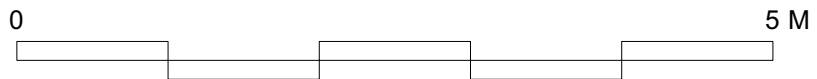

Existing building has not been surveyed by KSA.  
Existing plan has been prepared using  
information provided by the client, KSA therefore  
takes no responsibility for the drawings accuracy.

Rev	Date	Revision	By	Client: Susan Duncan	Drawing No: 557/P/03	Rev:	
				Project: Change of use, Flat to Short Term Let	Title: First Floor Plan	By: DS	Check:
				Address: 7B Wellington Street	Date: 21/11/2023	Scale: 1:50	Size: A4
					Issue Status: Planning		



CHARTERED ARCHITECTS

4 John Street, Montrose, DD10 6LY  
(T): 01674 660516 (E): info@ksa.scot (W): ksa.scot

42/00