


Existing Floor Plan  
Scale: 1:50

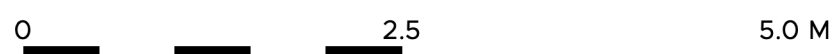

REVISION	DESCRIPTION	DATE	DRAWN	CHECK

JOB NO: **5769** DRAWING TITLE: **PA\_03** REVISION:  

TITLE: Existing Floor Plan

SCALE: 1:50 SHEET SIZE: A1

ISSUE DATE: 15/10/2022

AUTHOR: FB CHECK: PB

PROJECT: Proposed Alterations and Extensions to Single Storey Outbuilding, Walnut Tree Barn, Duke Street, Hintlesham, Suffolk, IP8 3PW

CLIENT: Mr & Mrs Bostock

STATUS: PLANNING



Market: Ipswich / Hadleigh / Ipswich / Suffolk / IP7 5DN  
T / 01473 827992 E / enquiries@wincer-architects.co.uk  
Copyright © Wincer Kievenaar Architects Limited  
5769 - Walnut Tree Farm v2023.vwx