



EXISTING FRONT ELEVATION
North




EXISTING SIDE ELEVATION
West



EXISTING REAR ELEVATION
South



EXISTING SIDE ELEVATION
East

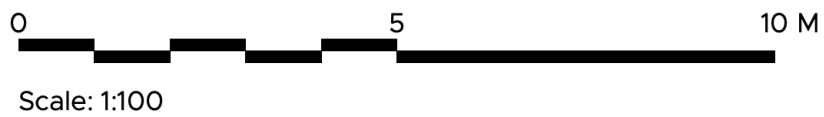

Market Place / Hadleigh / Ipswich / Suffolk / IP7 5DN
T / 01473 827992 E / enquiries@wk-architects.co.uk
Do not scale from drawing; work to figured dimensions only.
Copyright © Wincer Kievenaar Architects Limited
5902_SK Proposed Drawings.vwx



► PROJECT Proposed Repairs
52 & 54, Bear Street
Nayland, Suffolk CO6 4HX
CLIENT Mr. & Mrs. D. Margrett
► STATUS SURVEY

► TITLE Existing Elevations
► SCALE 1:100 SHEET SIZE A3
ISSUE DATE 07/11/2023
AUTHOR FDS CHECK PB

REVISION	DESCRIPTION	DATE	DRAWN	CHECK

JOB No.	DRAWING No.	REVISION
5902	SU_04	