




Site Plan
Scale 1:1250

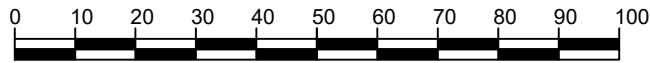

scale 1 to 1250



Block Plan
Scale 1:500

REVISION	AMENDMENT	INITIAL	DATE
A	Minor amendments	KB	Feb 23

- STATUS
- Preliminary
 - Planning
 - Building Regulations
 - Tender
 - Contract
 - As Built

PROJECT
12 Stratton Terrace,
Falmouth,
Cornwall,
TR11 2SY

CLIENT
Mr and Mrs S. Banks

DRAWING TITLE
Site Location Plan
and Block Plan

RTP

CHARTERED BUILDING SURVEYORS

RTP Surveyors
Tremough Innovation Centre
Penryn, Cornwall, TR10 9TA

T 01326 318599
E Falmouth@rtpsurveyors.co.uk
www.rtpsurveyors.co.uk

Offices also at Bodmin and Plymouth

SCALE As noted	DRAWN BY KB	DRAWING NO. P210761-01	REV. A	SIZE A3
DATE Feb 23	CHECKED BY RC			

This drawing is copyright. All materials and workmanship to comply with the current British Standards and codes of practice. Contractors to check ALL dimensions. Work from figured dimensions ONLY. Report ANY discrepancy to Architect or Surveyor before proceeding. IF IN ANY DOUBT ASK.