

Porch  
Overall  
Height


NOTE: Continuous Strip/Footing/Front and x2 side 600 wide x 600 deep

NOTE: Tiles will be within keeping of the house to match the roof tiles, guttering and drainage will remain the same, and does not need to be moved

**PROPOSED FRONT ELEVATION**



North

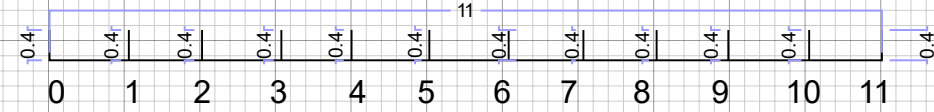

Scale 1:100

Site: <b>7 Fairfax Avenue, Marston, Oxford, OX3 0RP</b>	Drawing: <b>1</b>	Project: <b>Home</b>	Drawn: <b>Natasha Richardson</b>	Notes: <b>Print Actual Size A4</b>	<b>Home Owner</b>
Title : <b>Erection of Front Porch Proposed Front Elevation</b>	Scale: <b>1:100 (1cm = 1.0m)</b>	Date: <b>13/11/2023</b>	Rev: <b>A</b>		