

EXISTING ELEVATIONS



EXISTING FRONT ELEVATION




EXISTING SIDE ELEVATION



EXISTING REAR ELEVATION



EXISTING SIDE ELEVATION

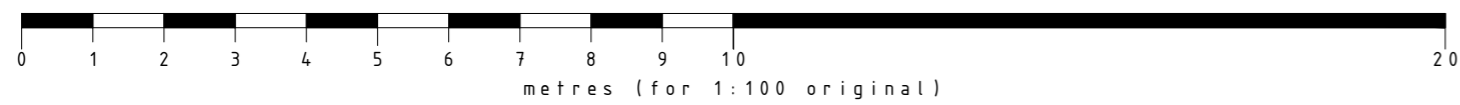

ads architects #11993713161228-1.png

Studio 18
18 Laburnum Avenue
Gee Cross
Hyde
Cheshire
SK14 5AY

T: 07720771341
E: info@adsarchitects.co.uk
W: www.adsarchitects.co.uk

Client: Mr G Sarno

Job: 145 Sheffield Road, Godley - Proposed 2
Storey Side Extension & Single Storey Rear Extension

Drawing: Existing Elevations

Scale: 1:100 @ A2	Date: Sept 2021	Drawn: PJM
Job No: 0672	Dwg No: 04	Rev: