

Key:

Notes:

- 1 ALL DIMENSIONS ARE IN mm UNLESS OTHERWISE STATED. LEVELS ARE IN METRES ABOVE ORDNANCE DATUM NEWLYN.

**PRELIMINARY  
DESIGN**

Rev	By	Chkd	Apprvd	Date	Description
P01	TR	RH	TR	27/10/2023	FOR PLANNING



**Environment Agency**  
 Iceni House, Colham Road, Ipswich, IP3 9JD  
 www.environment-agency.gov.uk

Project **2022/REC  
COPPERHOUSE TIDAL GATE  
UPGRADES**

Drawing **COPPERHOUSE GATE  
OPERATIONAL IMPROVEMENTS  
PROPOSED KIOSK FLOOR PLAN  
PLANNING**

Drawn by: TR Date: 27/10/2023

Checked by: RH Date: 27/10/2023


Approved by: TR Date: 27/10/2023

Drawing No. Revision

**FR/13/S003/23/24/REC/09**

**P01**

Drawing Scale: 1:50 at A3

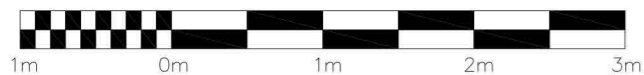

Scale 1:50

**COPPERHOUSE GATE PROPOSED KIOSK FLOOR PLAN**  
**SCALE 1 : 50**