





Ground Floor Plan

Scale 1:50

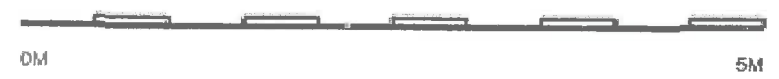

Drawing No: 24 Millway Bradninch, Devon EX5 4NL			Drawing Title: Existing Floor Plan - Ground Floor		Legend:  Existing Rendered Double Brick Cavity Wall  Existing UPVC Porch/Conservatory
Client Name: Mr C Hewitt			Designer:  DESIGN Planning And Design Specialist		
Date: Oct 2023	Drawing No: 02	Floor No: A3			