




FRONT ELEVATION.

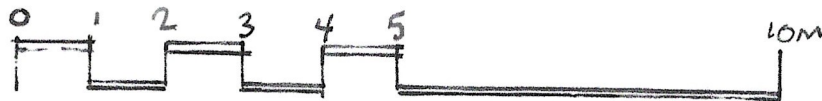

SCALE BAR.

Proposed Alterations at:-

4 Birrell Road  
Milngavie  
G62 7JZ  
As Existing

For Mr. & Mrs. Stewart

Scale 1: 100  
Drawing No. 05