


FRONT ELEVATION.

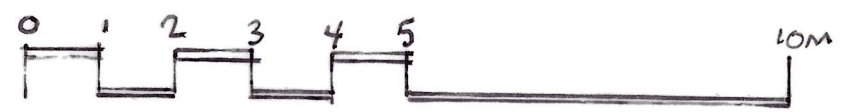

SCALE BAR.

Proposed Alterations at:-

4 Birrell Road
 Milngavie
 G62 7JZ
 As proposed

For Mr. & Mrs. Stewart
 Scale 1:100
 Drawing No. 12 A