



This drawing is the copyright & intellectual property of William Grant & Sons Distillers Limited.
No part thereof may be copied or reproduced in any format, without the express written permission of an authorised William Grant & Sons representative.
do not scale from this drawing, if in doubt about any information on this drawing ASK.



Please think of the environment and only print this drawing if absolutely necessary.

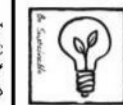

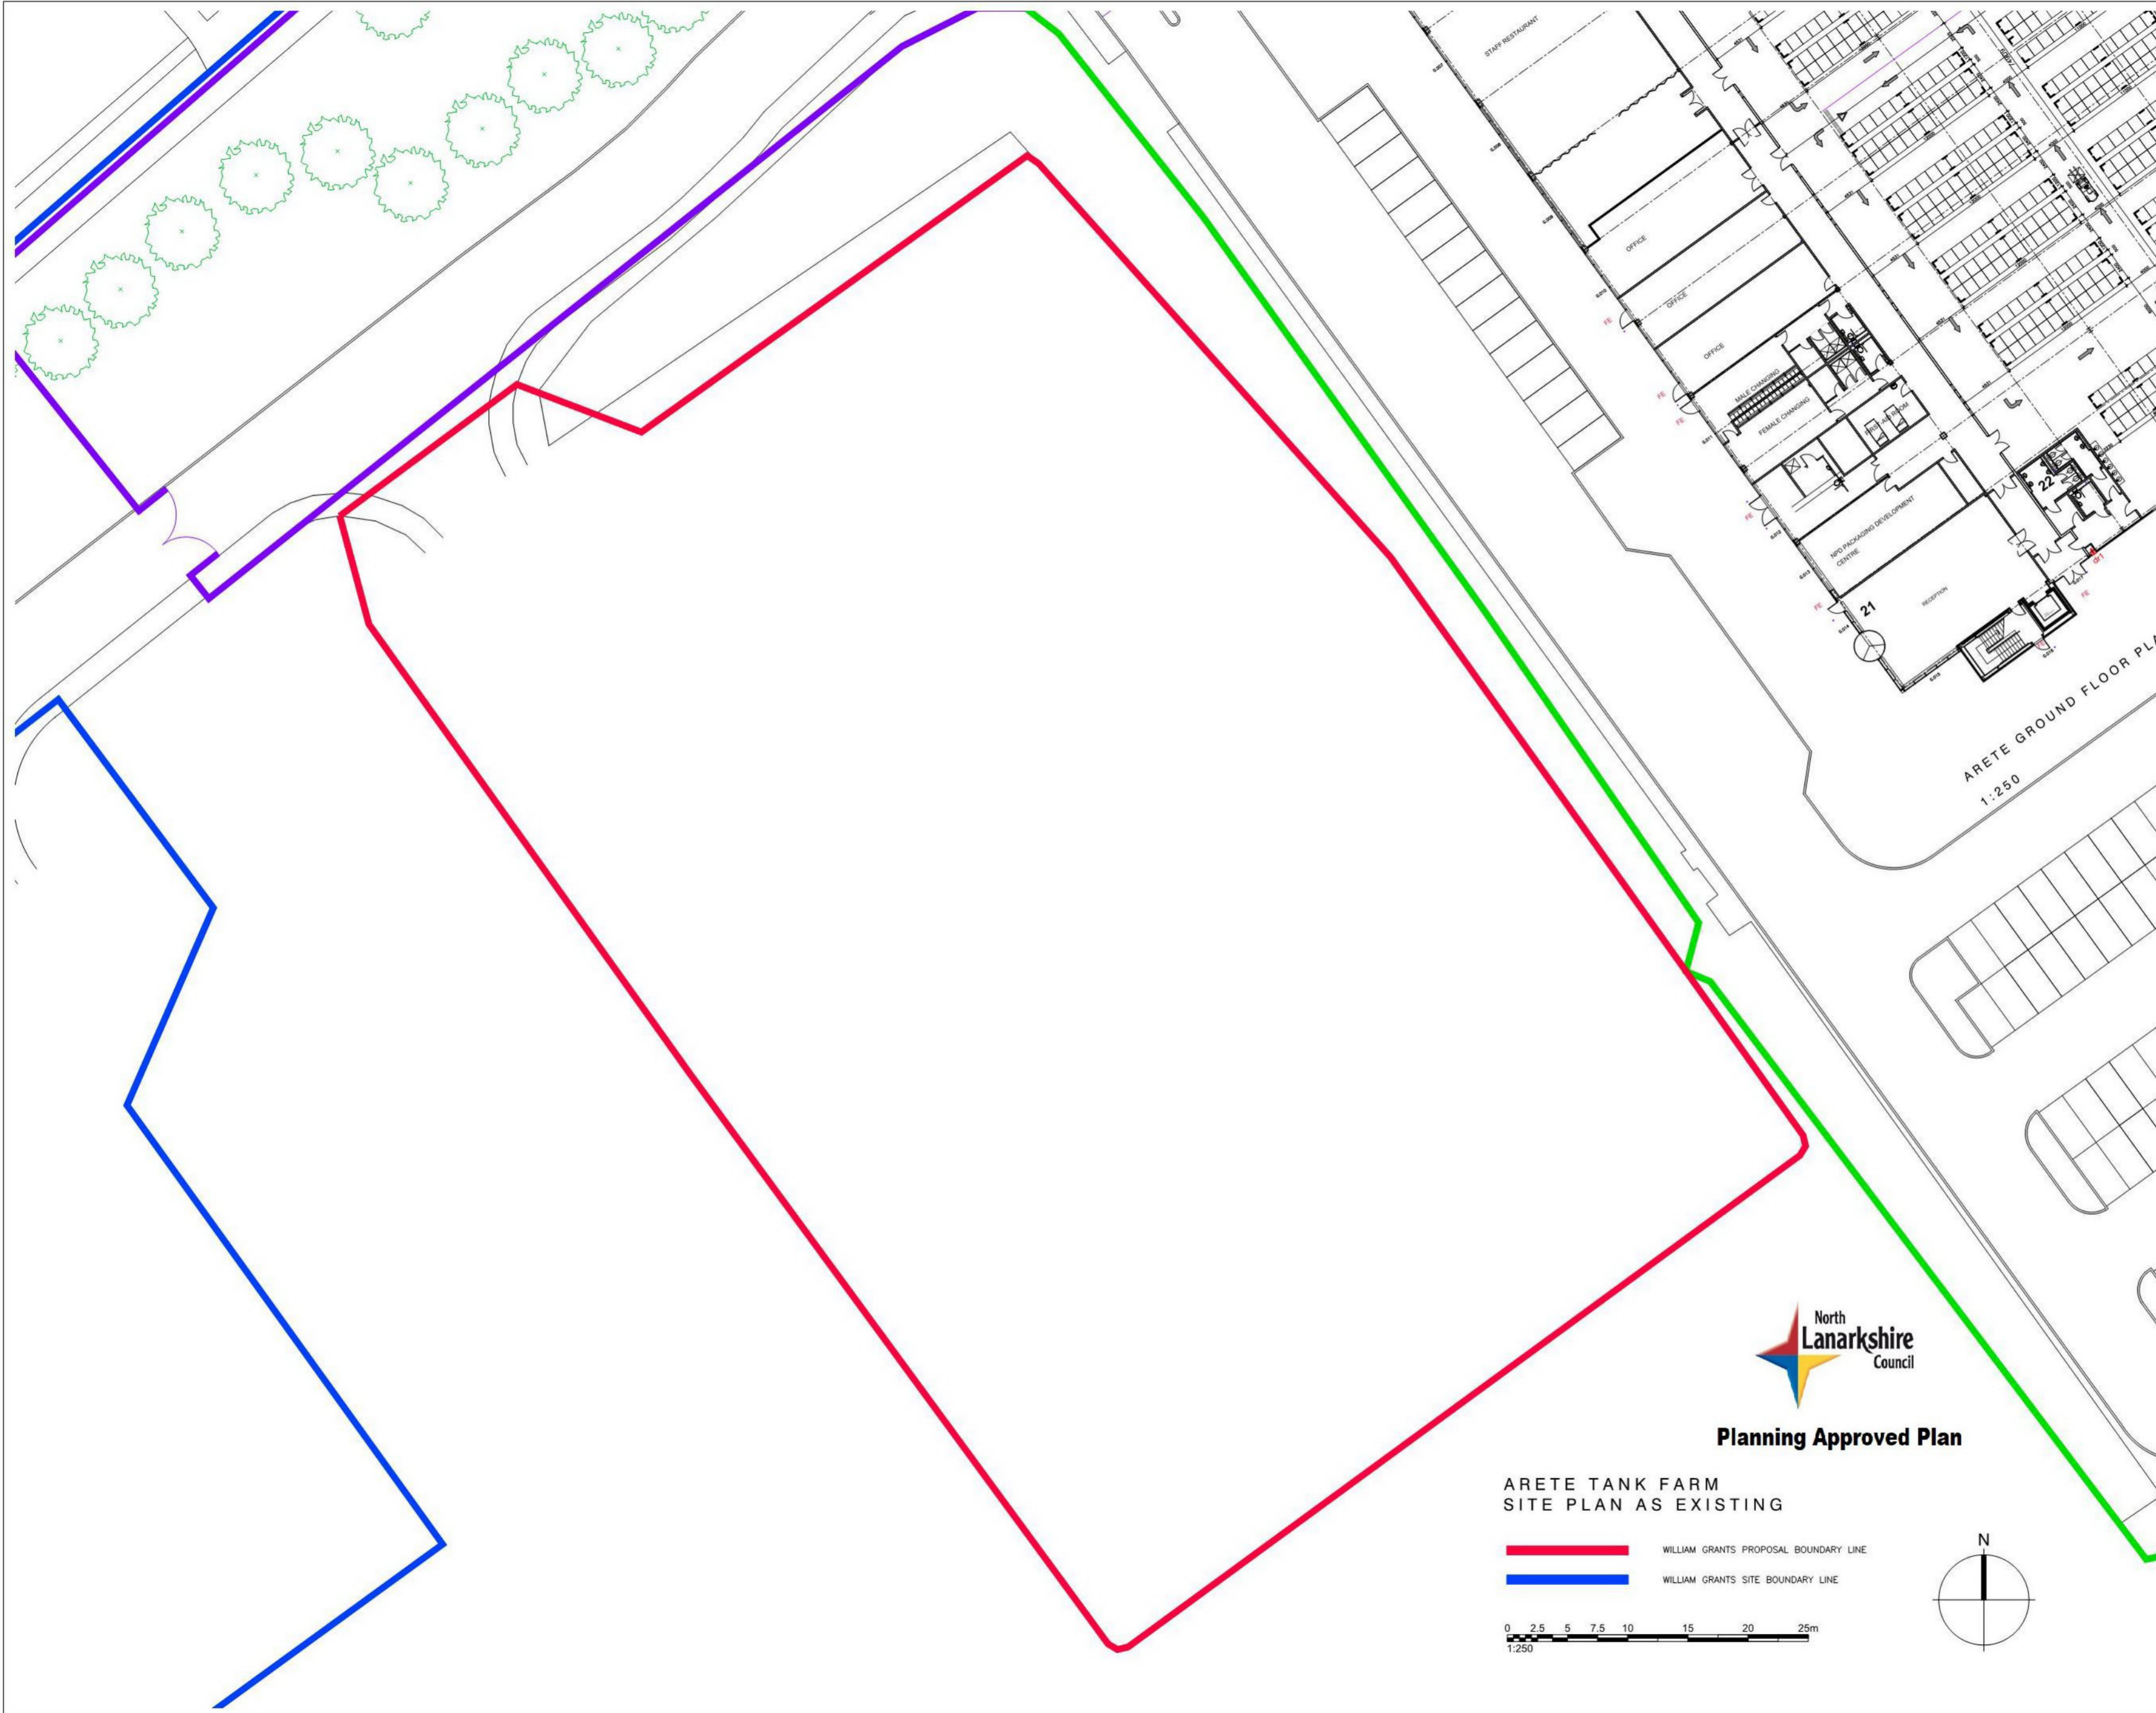

rev	date	by	description
A	16.10.17	CT	FIRST ISSUE


project:	ARETE PROPOSED TANK FARM
drawing:	PLANNING APPLICATION SITE PLAN AS EXISTING
drawing no.:	ARE-SI-L(-)-0011
revision:	A
scale:	1:250 sheet: A1
status:	PRE PLANNING
drawn by:	CT date: 16.10.17
approved by:	PL date: 16.10.17



Planning Approved Plan

**ARETE TANK FARM
SITE PLAN AS EXISTING**

-  WILLIAM GRANTS PROPOSAL BOUNDARY LINE
-  WILLIAM GRANTS SITE BOUNDARY LINE

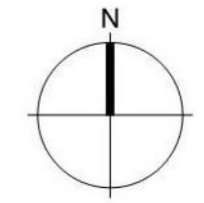

WILLIAM GRANT & SONS
INDEPENDENT FAMILY DISTILLERS SINCE 1887

William Grant & Sons Distillers Limited
Customer Service Centre
Phoenix Crescent
Strathclyde Business Park
Bellshill,
ML4 3AN
Scotland



Tel: +44 1698 843643