


NORTH ELEVATION  
EXISTING.

SCALE 1:100

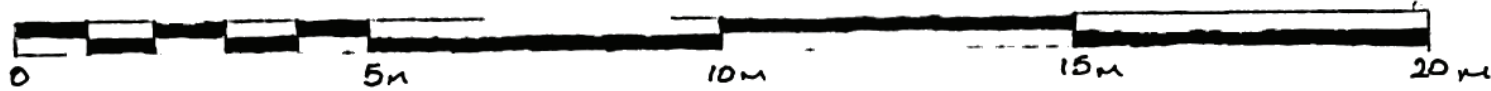

SCALE BAR 1:100



LEFT RIGHT

GROUND  
FLOOR

UPPER WINDOWS TO BE CHANGED.  
AS REQUESTED BY C/OFFICER.

OUTSIDE LIGHT TO BE  
REMOVED AS REQUESTED  
BY CONSULTATION OFFICER  
(NO REPLACEMENT LIGHTS  
TO BE FITTED)