


PROPOSED STAINLESS STEEL
THREADED STUDING FOR
FIXING POST TO CHALK
STONE USING ADHESIVE TO
100MM DEPTH.

SOUTH ELEVATION

PROPOSED) TIMBER GATE POST.

PROPOSED GATE POST
LEFT HAND FROM
ROADSIDE LOOKING
TOWARD WEST
ELEVATION.

SCALE 1:100

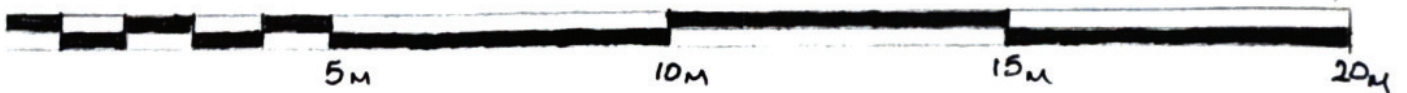

SCALE BAR 1:100