





3 East Elevation Proposed
Scale 1:100



4 West Elevation Proposed
Scale 1:100

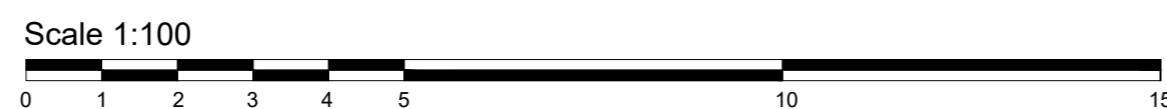

PLANNING

Drawing title Elevations East & West Proposed Extension		Client Lodge Farm House Hawkes Lane, Bracon Ash		 Isle Architects Ltd Lodge Farm, Hawkes Lane, Bracon Ash NR14 8EW Norwich; E: info@islearchitects.co.uk Company reg 15210100	
Job title Lodge Farm House House extension	Scale 1:100 @A2	Date 25/09/23	Sheet/layout number 2305-A211	Rev -	