

- Notes
1. Do not scale from this drawing. If in doubt ask.
  2. Contractor to check all dimensions on site prior to the commencement of works and report any discrepancies immediately.
  3. To be read in conjunction with all other drawings, bills and specification documents.
  4. Cross refer to structural engineers design for all structural information as required.

Specification

**Glasgow City Council**  
 Housing & Regeneration Services  
 231 George Street, Glasgow, G1 1RX  
 www.glasgow.gov.uk  
 Tel : 0141 287 8555 Fax : 0141 287 8444  
 Executive Director :





Project: **TENEMENT REFURBISHMENT**  
**21Garturk Street**

Drawing Title:  
**EXISTING ROOF PLAN**

Date: 5/6/2023	Scale: 1:100	Drawn: SMC
	Sheet size: A3	Checked:

Drawing number  
 NRS-23/24-S30-21GS-04

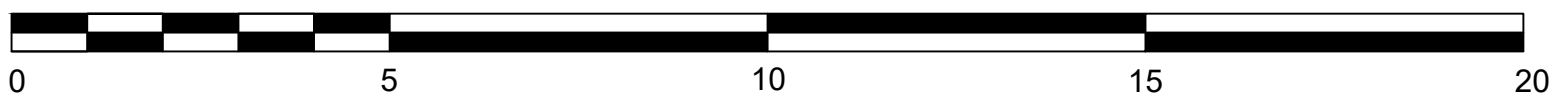

SCALE BAR 1:100