


GARTURK STREET (Rear Elevation)

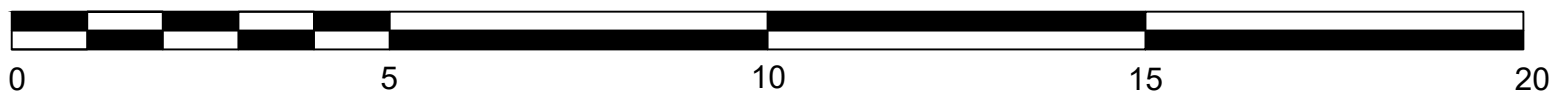

SCALE BAR 1:100

Notes

1. Do not scale from this drawing. If in doubt ask.
2. Contractor to check all dimensions on site prior to the commencement of works and report any discrepancies immediately.
3. To be read in conjunction with all other drawings, bills and specification documents.
4. Cross refer to structural engineers design for all structural information as required.

Specification

Glasgow City Council

Housing & Regeneration Services  
 231 George Street, Glasgow, G1 1RX  
[www.glasgow.gov.uk](http://www.glasgow.gov.uk)

Tel : 0141 287 8555 Fax : 0141 287 8444  
 Executive Director :



**Glasgow**  
CITY COUNCIL

Project: **TENEMENT REFURBISHMENT**  
**21Garturk Street**

Drawing Title:  
**EXISTING REAR ELEVATIONS**

Date: 5/6/2023	Scale: 1:100	Drawn: SMC
	Sheet size: A3	Checked:

Drawing number  
 NRS-23/24-S30-21GS-03