




East Wing - West Elevation (courtyard)



East Wing - East Elevation

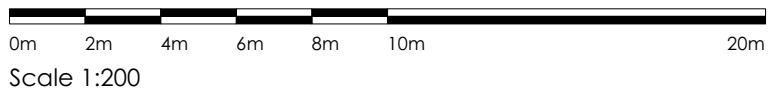

© Nye Saunders Ltd - Chartered Architects

Rev	Amendments	Date

<small>Do not scale from this drawing except for Planning Application purposes</small> <small>All dimensions are to be verified prior to construction</small> <small>This drawing is prepared for Local Authority approval on behalf of the applicant named below and/or named on the planning or building regulation application forms and may be used for no other purpose. The copyright of the drawing and designs remains the architect's. All copies are for information only about the application; they may be used for no other purpose without the express written permission of Nye Saunders Ltd Chartered Architects.</small>	Project Hillier Almshouse, Farnham Road, Guildford GU2 7LT	Project No. 21048	Drawing No. E111	Revision. KC	Date Mar '22
	Drawing Title Existing Elevations - East Wing	Scale 1:200	Paper Size A3	Drawn By KC	Checked By DB