




South Elevation (towards Farnham Road)

Attractive folly in foreground omitted for clarity (outline shown dotted).



North Elevation (towards Bray Road)

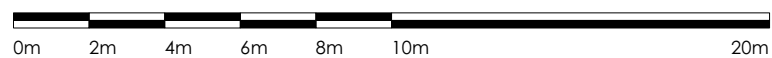

Scale 1:200

Rev	Amendments	Date
B	Heights shown	11/12/23
A	Amendments to northern area of west wing.	04/10/23

© Nye Saunders Ltd - Chartered Architects

Do not scale from this drawing except for Planning Application purposes All dimensions are to be verified prior to construction	Project Hillier Almshouse, Farnham Road, Guildford GU2 7LT	Project No. 21048	Drawing No. P110a	Revision. B	Date Mar '22
This drawing is prepared for Local Authority approval on behalf of the applicant named below and/or named on the planning or building regulation application forms and may be used for no other purpose. The copyright of the drawing and designs remains the architect's. All copies are for information only about the application; they may be used for no other purpose without the express written permission of Nye Saunders Ltd Chartered Architects.	Drawing Title Proposed Elevations - front and back	Scale 1:200	Paper Size A3	Drawn By KC	Checked By DB

nyesaunders
 CHARTERED ARCHITECTS
 3 Church Street, Godalming, Surrey. GU7 1EQ
www.nyesaunders.co.uk e-mail: info@nyesaunders.co.uk Tel: 01483 418600