

**Proposed Fish & Chip Shop**


**Site Plan**

**2A Links Road, St Fergus**

**Oct 2023**

**Peterhead, AB42 3PD**

**Scale 1:500**

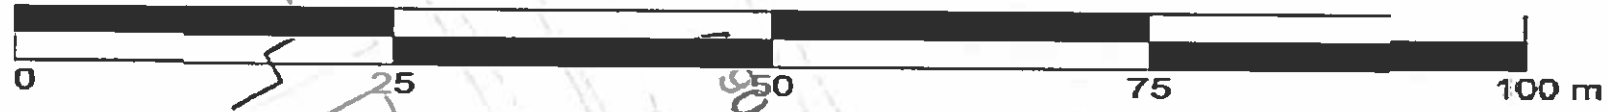

Site Plan 1:500