


Existing - 02 Roof Plan

1 : 50

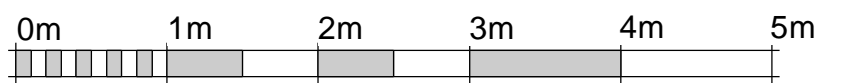

VISUAL SCALE 1:50 @ A3

<table border="1"> <tr> <td>P1</td> <td>ISSUED FOR PLANNING</td> <td>02.12.23</td> </tr> <tr> <td>REV</td> <td>DESCRIPTION</td> <td>DRN DATE</td> </tr> </table>		P1	ISSUED FOR PLANNING	02.12.23	REV	DESCRIPTION	DRN DATE	<p>CLIENT Mr Barker</p> <hr/> <p>PROJECT 28 Mill Street, St Osyth, Clacton on Sea CO16 8EJ</p> <hr/> <p>DRAWING EXISTING PLANS</p>	<table border="1"> <tr> <td>SCALE 1 : 50 @ A1</td> <td>DRAWN</td> <td>CHKD</td> </tr> <tr> <td>DATE 02.12.23</td> <td colspan="2"></td> </tr> <tr> <td>DRAWING NUMBER 2301-1202-P1</td> <td colspan="2"></td> </tr> </table>	SCALE 1 : 50 @ A1	DRAWN	CHKD	DATE 02.12.23			DRAWING NUMBER 2301-1202-P1		
P1	ISSUED FOR PLANNING	02.12.23																
REV	DESCRIPTION	DRN DATE																
SCALE 1 : 50 @ A1	DRAWN	CHKD																
DATE 02.12.23																		
DRAWING NUMBER 2301-1202-P1																		
<p><b>DRAWING STATUS</b> <b>PLANNNG</b></p>																		