


# Site Plan

Scale: 1:200

0 4 8 12 16 20 M

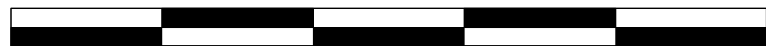

**general**

- This drawing is not to be scaled for construction purposes
- All discrepancies must be reported to the Project Administrator
- The contractor must check and confirm all dimensions on site
- All work and materials to be in accordance with current applicable Statutory Legislation and to comply with all relevant Codes of Practice and British Standards

All drawings are copyright Gillespie Yunnie Architects Ltd. All rights reserved

**rev**

Gillespie  
Yunnie

Architects

Project: <b>Awards Plaques</b>	Date: July 2023	Scale: 1:200 @ A3	Drawn: IT
Drawing Title: <b>Site Plan</b>	Job No: <b>1007</b>	Drawing No: <b>PL-002</b>	Rev:
<b>Planning</b>		Lower Tweek Mill Shinners Bridge Darlington Devon TD9 6JB	T 01803 860010 E info@gyarchitects.co.uk @GillespieYunnie