


Ground Floor Plan

First Floor Plan

Roof Plan

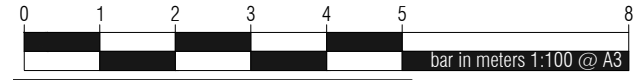

Revision: # 00.00.2000 DESCRIPTION



archersstevenage | suiteB4 first floor | mindenhall court | high street | stevenage | SG13UN t: 01438 365 968 e: info@archerarchitects.co.uk w: www.archerarchitects.co.uk

Important note: This drawing is issued on the condition that it is not reproduced, disclosed or copied to any unauthorised person without written consent. Copyright archerarchitects All dimensions to be verified on site.

Client **MARTIN KIRK**

Project 17 Church Lane Stevenage. SG1 3QS

Drawing title **PROPOSED PLANS**

Scale 1:100@A3	Drawn MW	Checked AA
Date 20.11.2023	Issuing Discipline architecture	
Drawing number <b>2311-09(P)106</b>	Revision #	

For Planning