
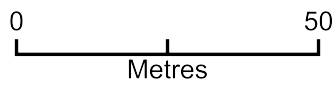


Location plan

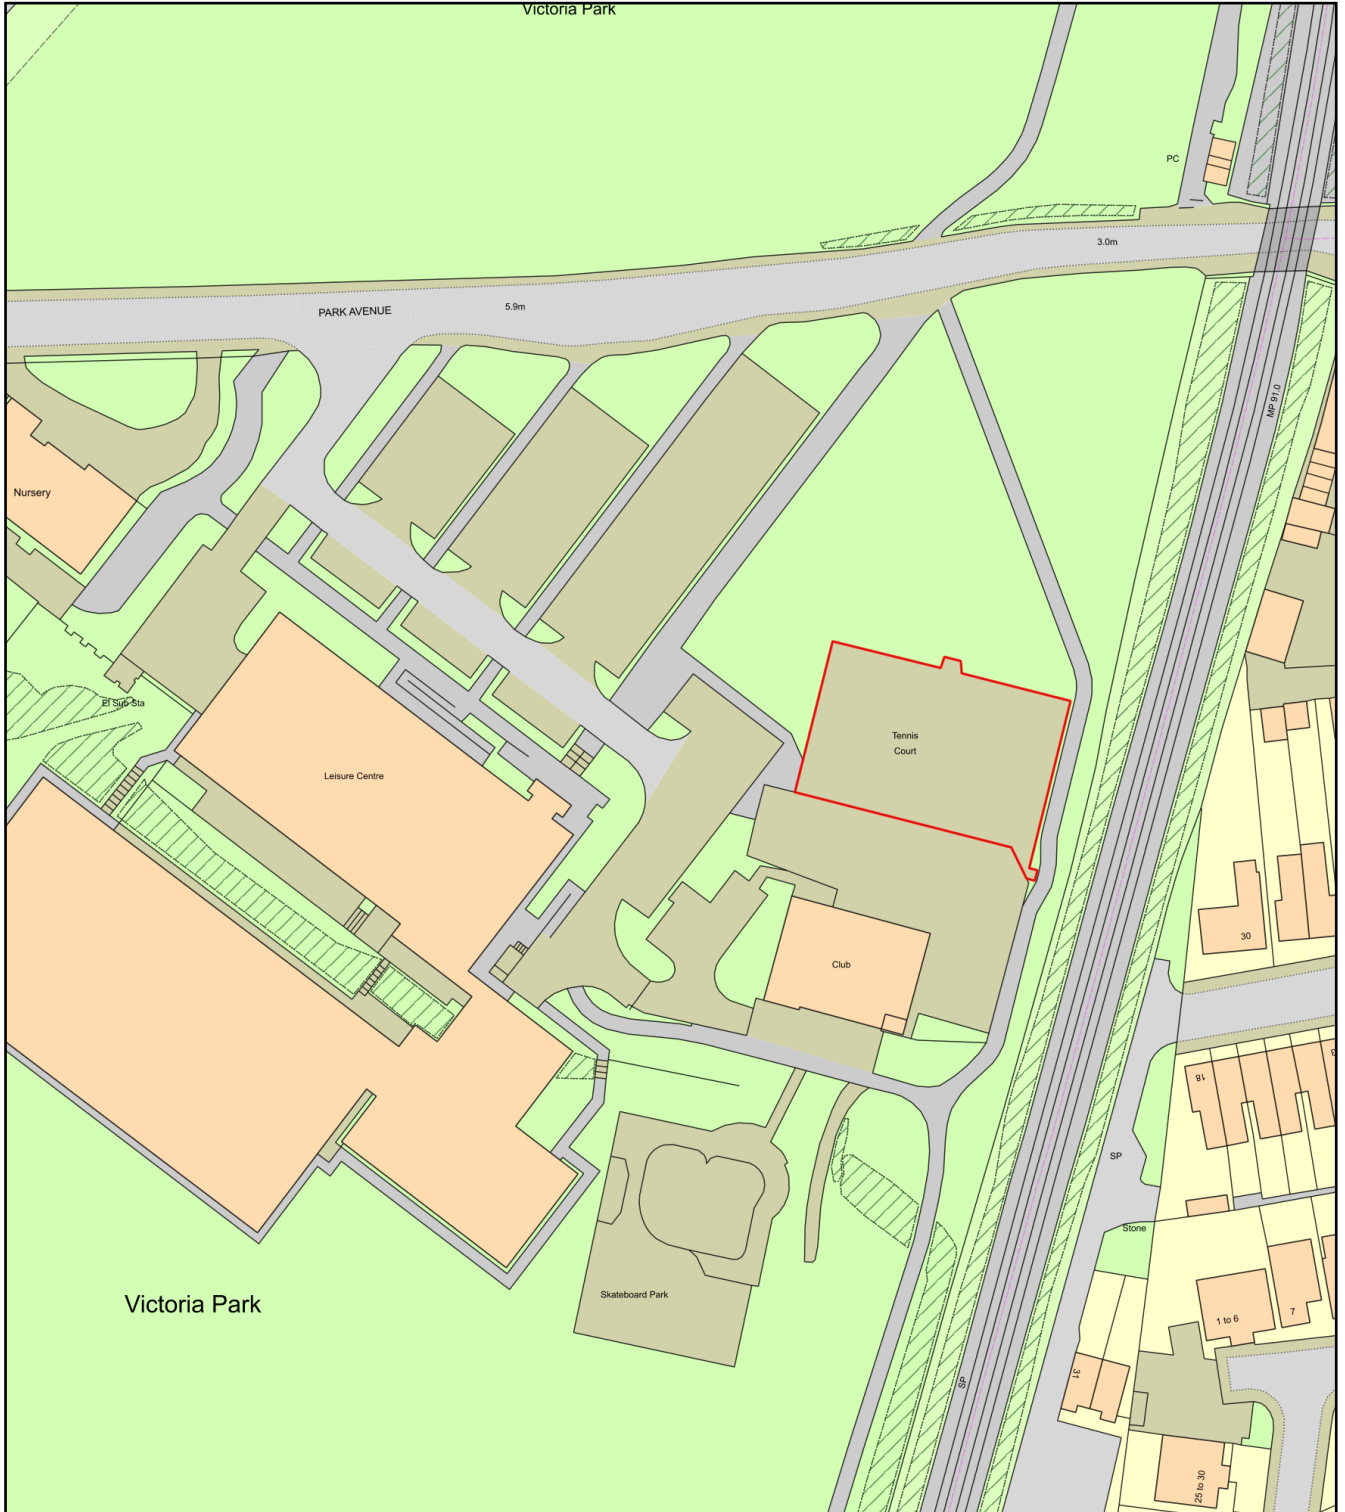

Plan Produced for: Deal Padel Club - DDC

Date Produced: 03 Feb 2021

Plan Reference Number: TQRQM21034115339865

Scale: 1:1250 @ A4