


# Deal Plan Padel Club

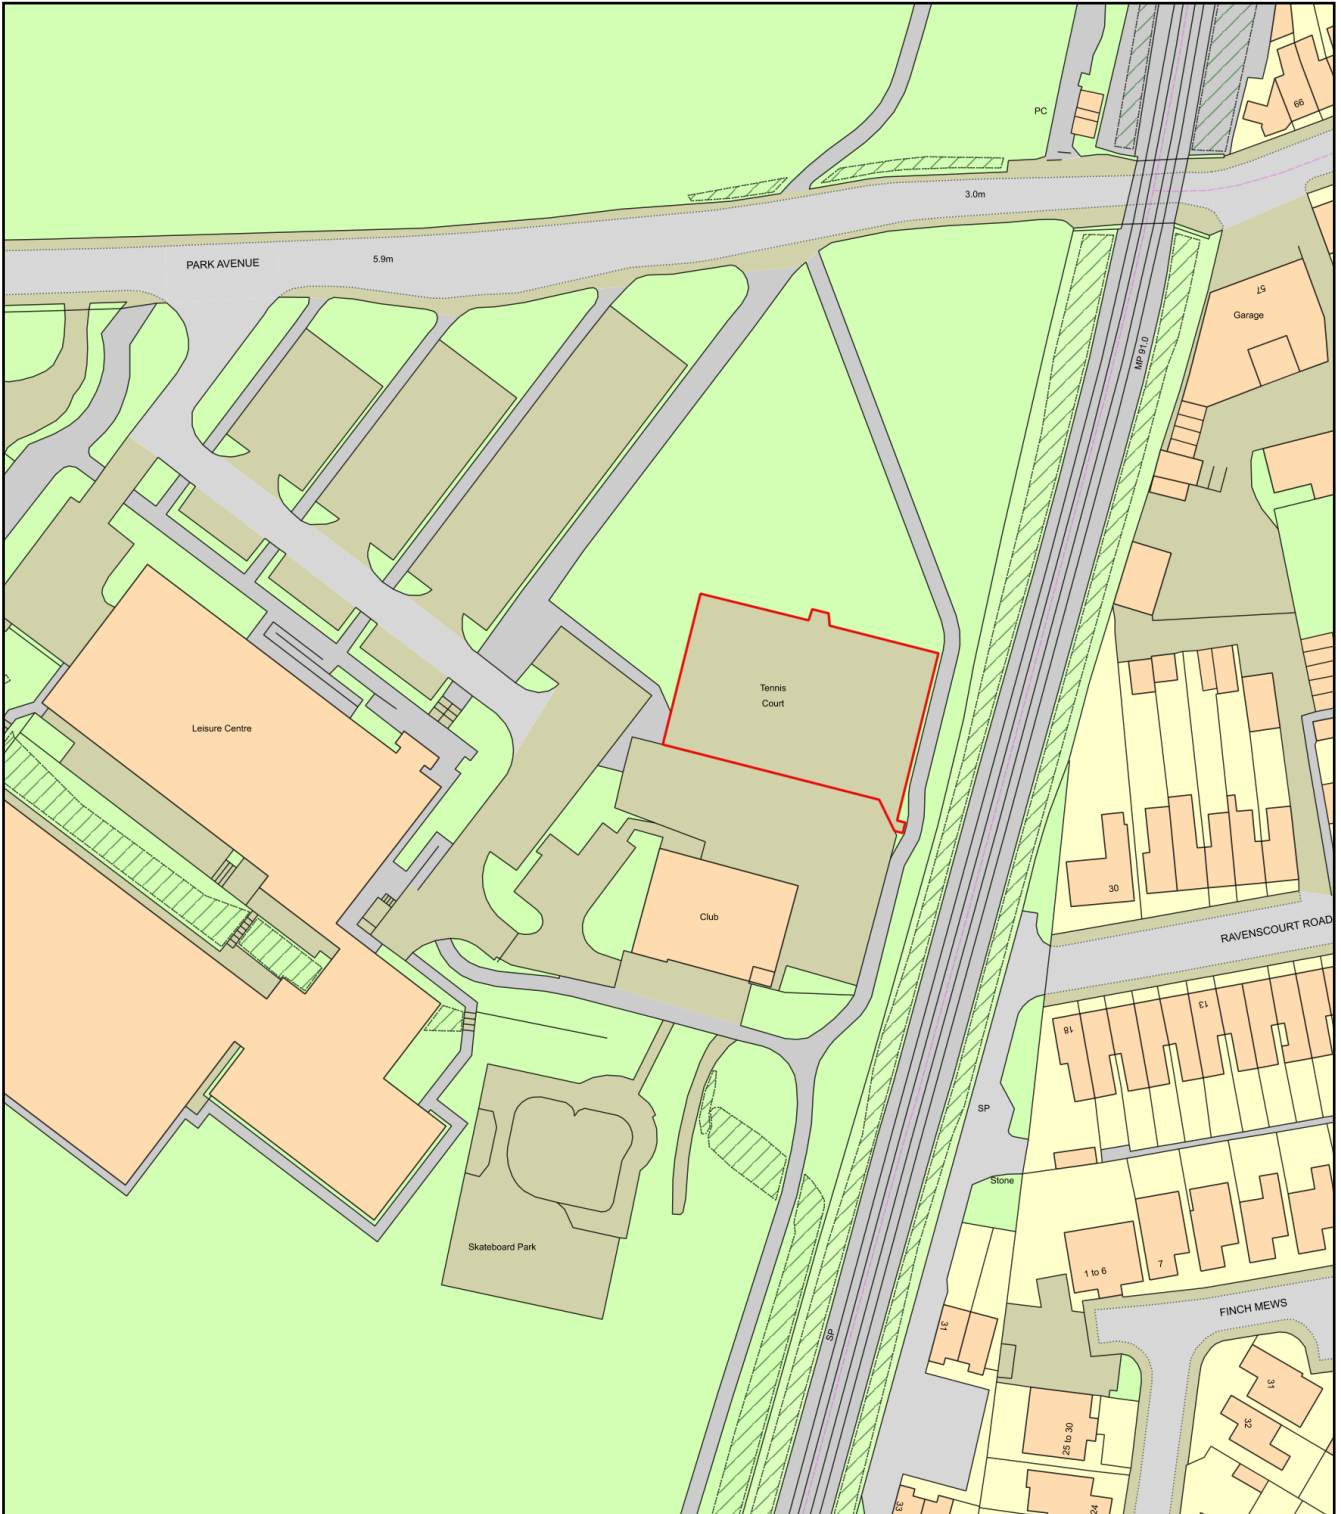

Plan Produced for: Erik de Wit & DDC

Date Produced: 09 Dec 2023

Plan Reference Number: TQRQM23343181716944

Scale: 1:1250 @ A4