




- Existing Materials**
- Existing Walls - Red brick multistock
 - Existing Roof - Grey flat profile
 - Existing Windows - White timber
 - Existing Doors - White timber
 - Existing Rainwater Goods - Black uPVC

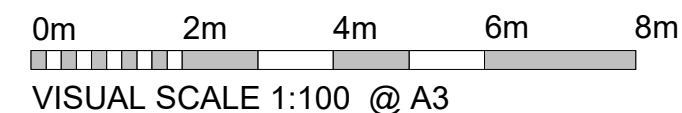

REV	Date	Description	Issued	Additional Notes

Project Title
1207 - 55&57 Liverpool Road North

Client Name
Andy Kelly

Project Address
55 & 57 Liverpool Road North, Liverpool, L31 2HF

Title
Front Elevation - Existing

Drawing No.
1207-02-05-001

Date 27/03/23	Scale 1:100	Sheet Size A3	Drawn by AY	Checked by DB
-------------------------	-----------------------	-------------------------	-----------------------	-------------------------

ARCHIPHONIC

Positive Change through Architectural Design

Unit 256, Slater Studios, 9 Slater Street, Liverpool, L1 4BW
 info@ArchiPhonic.co.uk / +44 (0)151 345 7600