

WEST ELEVATION

THIS DRAWING IS THE PROPERTY OF CHARACTER JOINERY LTD. AND COPYRIGHT IS RESERVED BY THEM. THE DRAWING IS ISSUED ON CONDITION THAT IT IS NOT COPIED OR DISCLOSED IN PART OR IN WHOLE TO ANY UNAUTHORISED PERSONS WITHOUT PRIOR CONSENT IN WRITING FROM CHARACTER JOINERY LTD.

DIMENSIONS IN MILLIMETERS UNLESS NOTED OTHERWISE DO NOT SCALE


APPROVAL STATUS

A	NO COMMENTS
B	APPROVED WITH COMMENTS
C	NOT APPROVED, REVISE AND RESUBMIT

NOTES.

FURTHER INFORMATION RELEVANT TO FINISHES ETC.

A. -

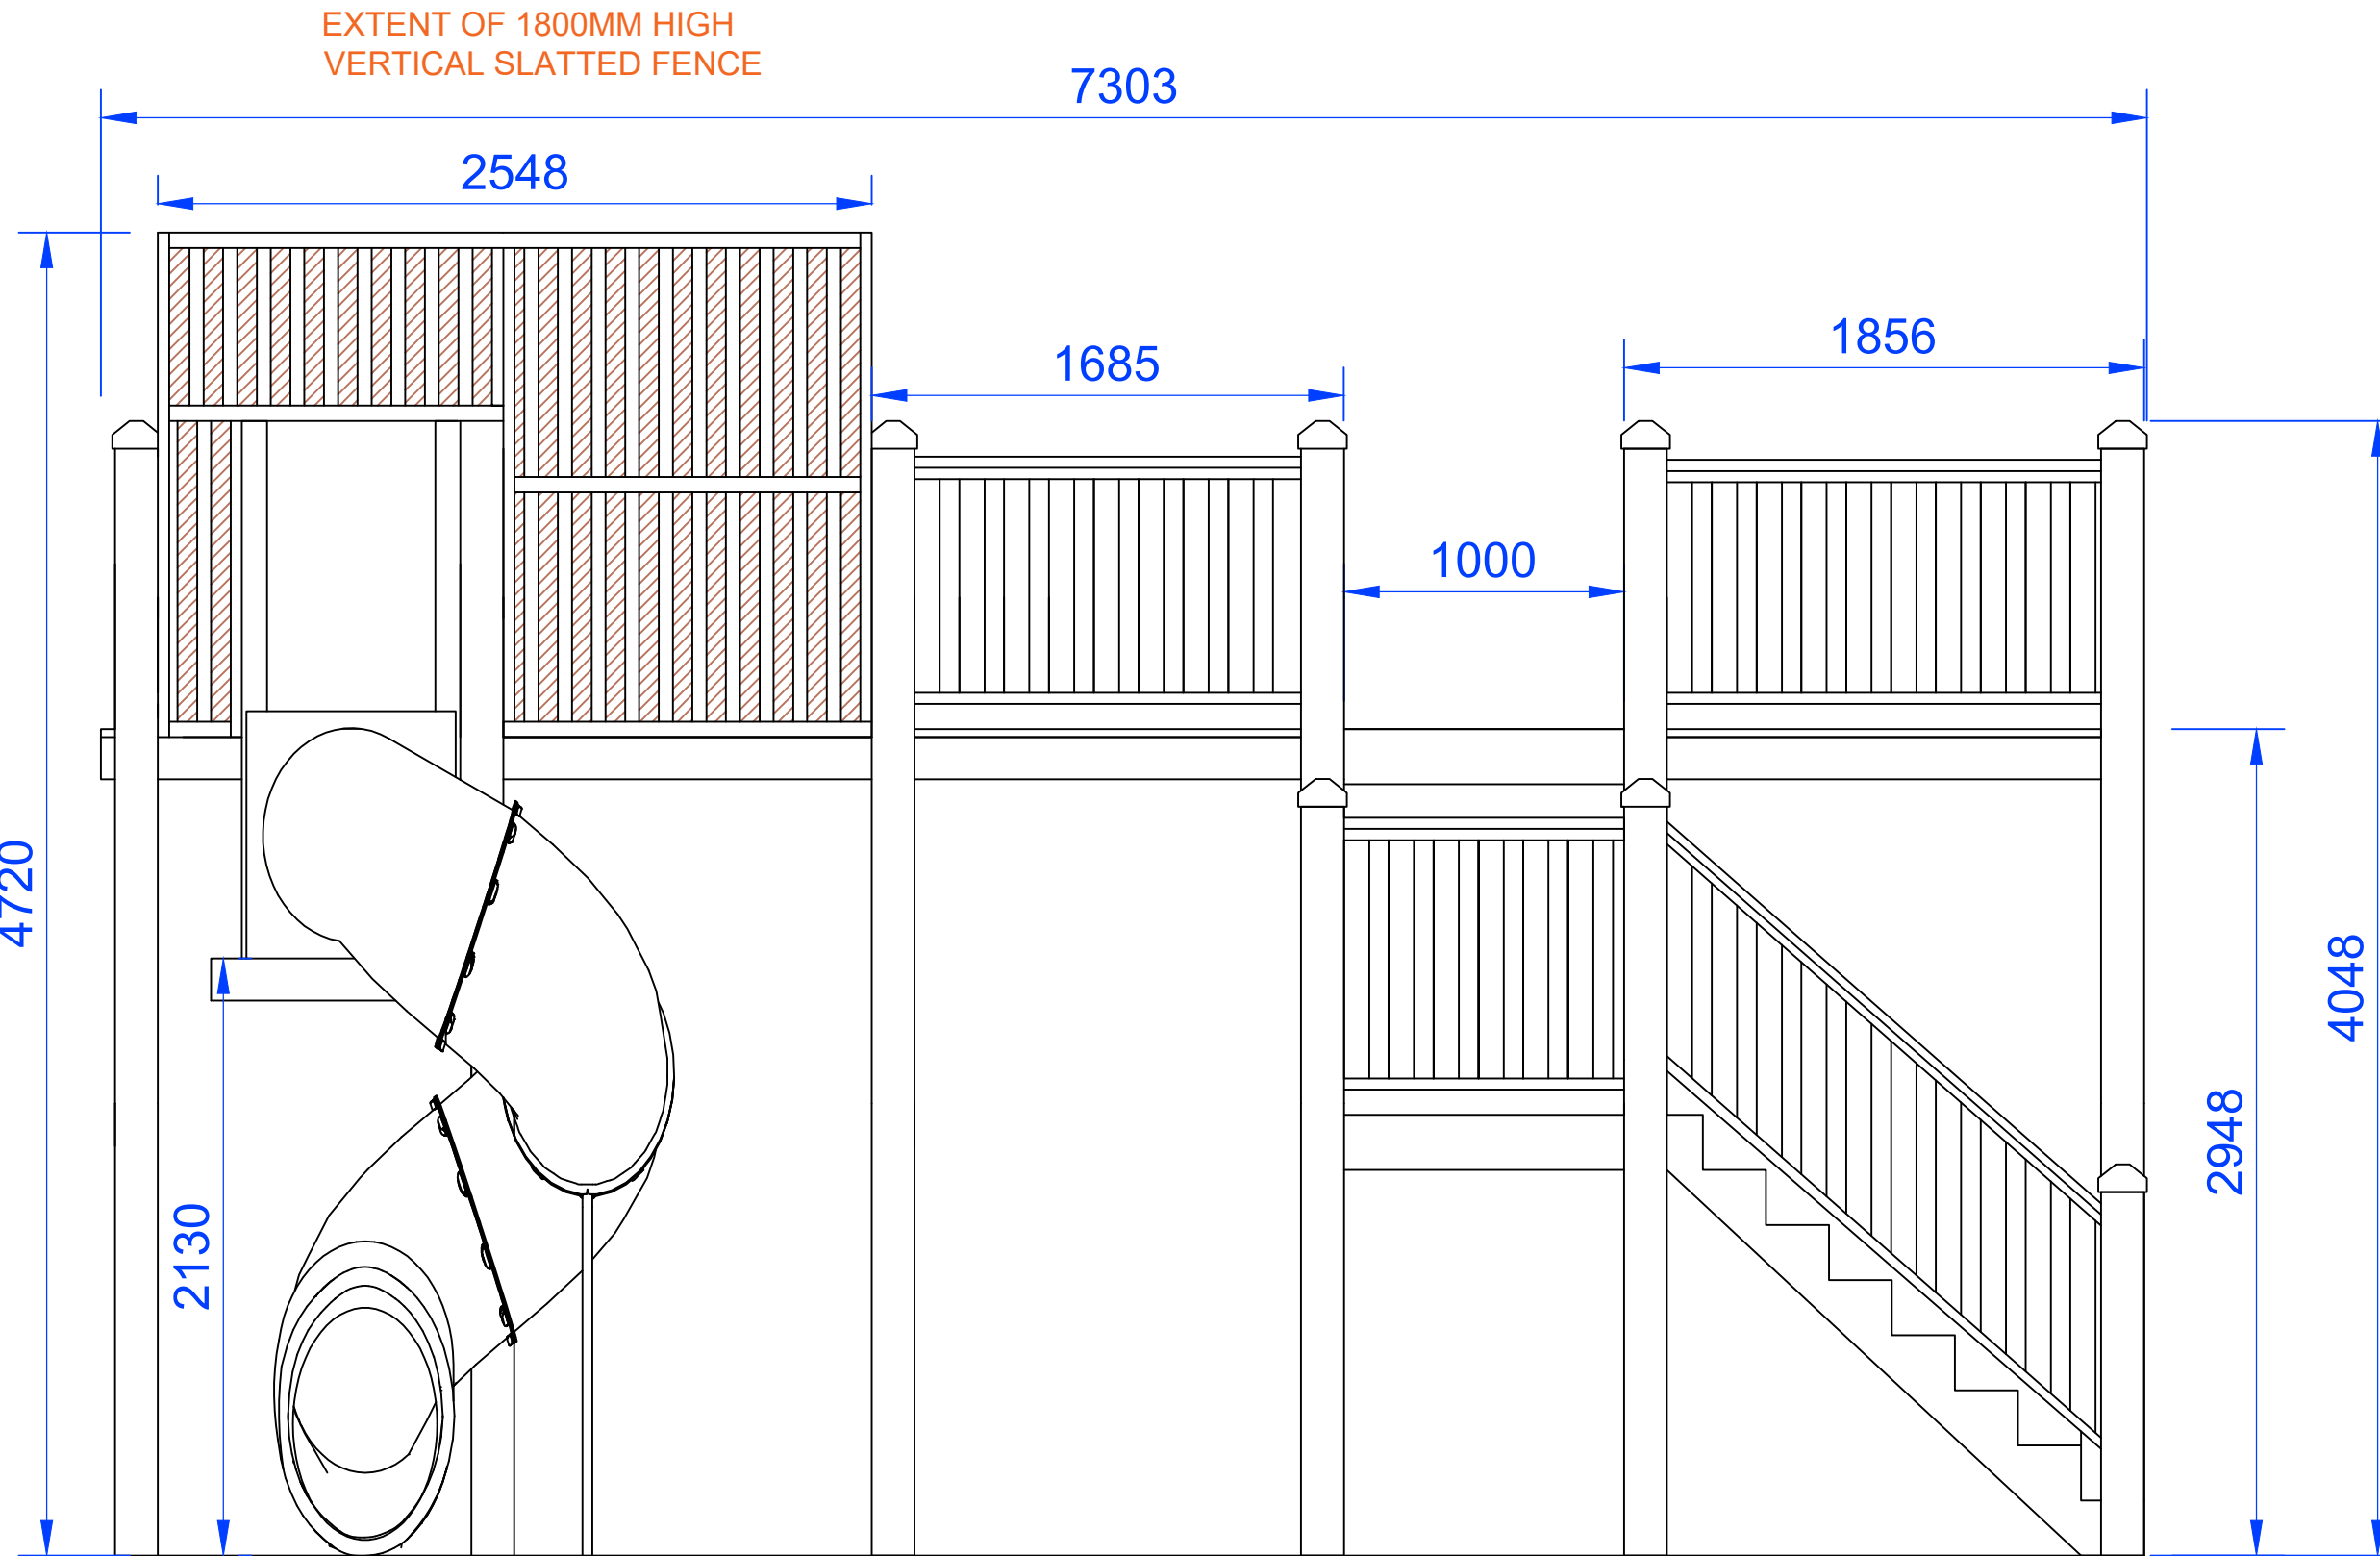

REV	DESCRIPTION	BY	DATE
-	-	-	-

DRAWING STATUS: **-PRELIMINARY**

CHARACTER
BESPOKE JOINERY SOLUTIONS

Waverley House, 16 Lawson St, Kilmarnock
KA1 3JP
Tel: 01563 531411
Email: post@characterjoinery.co.uk
Website: www.characterjoinery.co.uk

Client: - Dalgleish
Project: - Zip Slide platform
- /staircase
- WEST ELEVATION

Drawn By: -CD	Drawing No: C7310-02
Date: 18/10/23	Scale: - @A3