


Site Plan
1:200

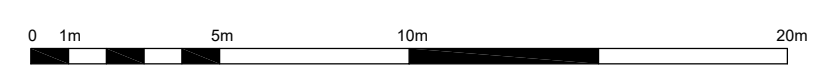

Note:
Do not scale this drawing. All levels and dimensions are to be checked on site. This drawing is to be read in conjunction with all relevant consultants' requirements, drawings and specifications. Any discrepancies between consultants' drawings to be reported to the Contract Administrator before any relevant work commences.

Copyright: 2023 Miller Bourne ©

Notes

Rev	Date	Description	Drawn	Checked	Status
P01	11.10.23	First Issue	CT	CT	

PLANNING

Portslade Village Pavilions
Village Centre

Existing Site Plan

Scale: 1:200 @ A1
Drawing Reference: NN030-MBA-ZZZZ-E000-DR-A-001002
Rev: P01

MILLER BOURNE ARCHITECTS

332 Kingsway
Hove
East Sussex
BN3 4QW
T: 01273 411399
design@miller-bourne.co.uk
www.miller-bourne.co.uk