


site plan

scale 1:500 when plotted at A4 sheet size

use scale below when plotted at any other sheet size

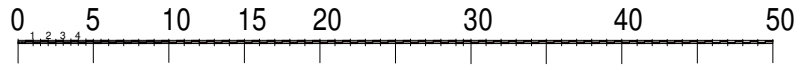

NOTES

COPYRIGHT RESERVED.
This drawing is the property of Lanham Associates Ltd and must not be copied or reproduced in part or whole without their written permission, nor may the design, or any information shown thereon, be disclosed to any third party.

GENERAL NOTES.
All dimensions are to be checked on site prior to the commencement of any works, and any error or omission immediately reported to Lanham Associates Ltd.

All services shown are approximate only and the contractor is to establish their true position prior to the commencement of any works on site.

ref.No. date

Revisions

DO NOT SCALE FROM THIS DRAWING. IF IN DOUBT ASK.

Client: **Mrs Rodrica Straker**

Location: **wood house farmhouse,
west newton road, burton constable,
east yorkshire HU11 4LP**

Dwg title: **site plan**

Drawn: **IL** Drawing No: Revision:

Date: **12-12-2023**
Scale:

LANHAM ASSOCIATES LIMITED
ARCHITECTURAL SERVICES & PROJECT MANAGEMENT
THE HALL, THORNGUMBALD,
EAST YORKSHIRE, HU12 9EY
Tel: mobile 07971 677 060 Email: il@la-ld.co.uk