


ADDITIONAL INFORMATION
12/12/2023

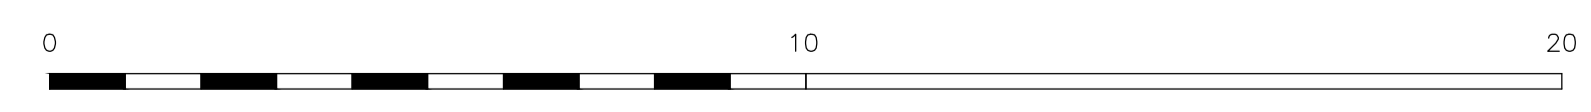

Scale Bar (1:100)



General Notes	
Do not scale from these drawings. Use written dimensions only. All dimensions to be checked on site prior to commencement of work and/or prefabrication.	
This drawing is the copyright of mba architecture ltd and may not be reproduced, copied in whole or in part or altered without prior written permission.	
© Copyright	
PROJECT STATUS	
Planning	
MBA Architecture Ltd.	
306 Lymington Road Highcliffe Christchurch Dorset Tel: 01590 624794 E: mail: matt@mbauktd.co.uk	
Client:	
Draycott Surveyors	
Job Title:	
Proposed New dwellings at Land R/o 37 - 39 Heath Hill Cottages Heath Hill Road South Crowthorne RG45 7BP	
Drawing Title:	
Proposed Roof Plan	
Drawn By:	Dwg. No.
MBell	MBA/100/111
Date:	Rev.
Nov 2023	
Scale: 1:100 @ A1	