



Front Elevation



Side Elevation




Rear Elevation



Side Elevation

Existing Elevations
Scale: 1:50

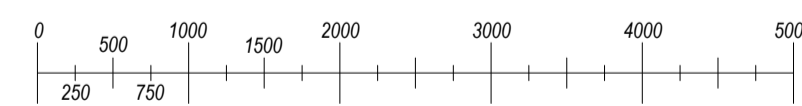

Tim Moll Architecture
Chartered Architect

JOB 1557

TIM MOLL ARCHITECTURE
Suite 10, 9 Station Yard
Needham Market
Suffolk IP6 8SA
T. 01449 708510 M. 07818087280
E. tim@mollarchitecture.co.uk

CLIENTS	MR & MRS Cousins		
JOB LOCATION	BRIDGE FARM, VALLEY LANE, GT. FINBOROUGH, SUFFOLK, IP14 3BA		
JOB DESCRIPTION	EXTENSION & ALTERATIONS		
DRAWING	EXISTING		
DATE	SCALE	DRAWING NUMBER	DRAWN BY
NOVEMBER 2022	AS SHOWN @ A1	.02	MJM

COPYRIGHT TIM MOLL ARCHITECTURE. ALL DIMENSIONS ARE TO BE MEASURED ON SITE AND NOT SCALED FROM THIS DRAWING.