


NOTES

— Site Boundary
 — Application Boundary
 0.07 hectares / 0.16 acres

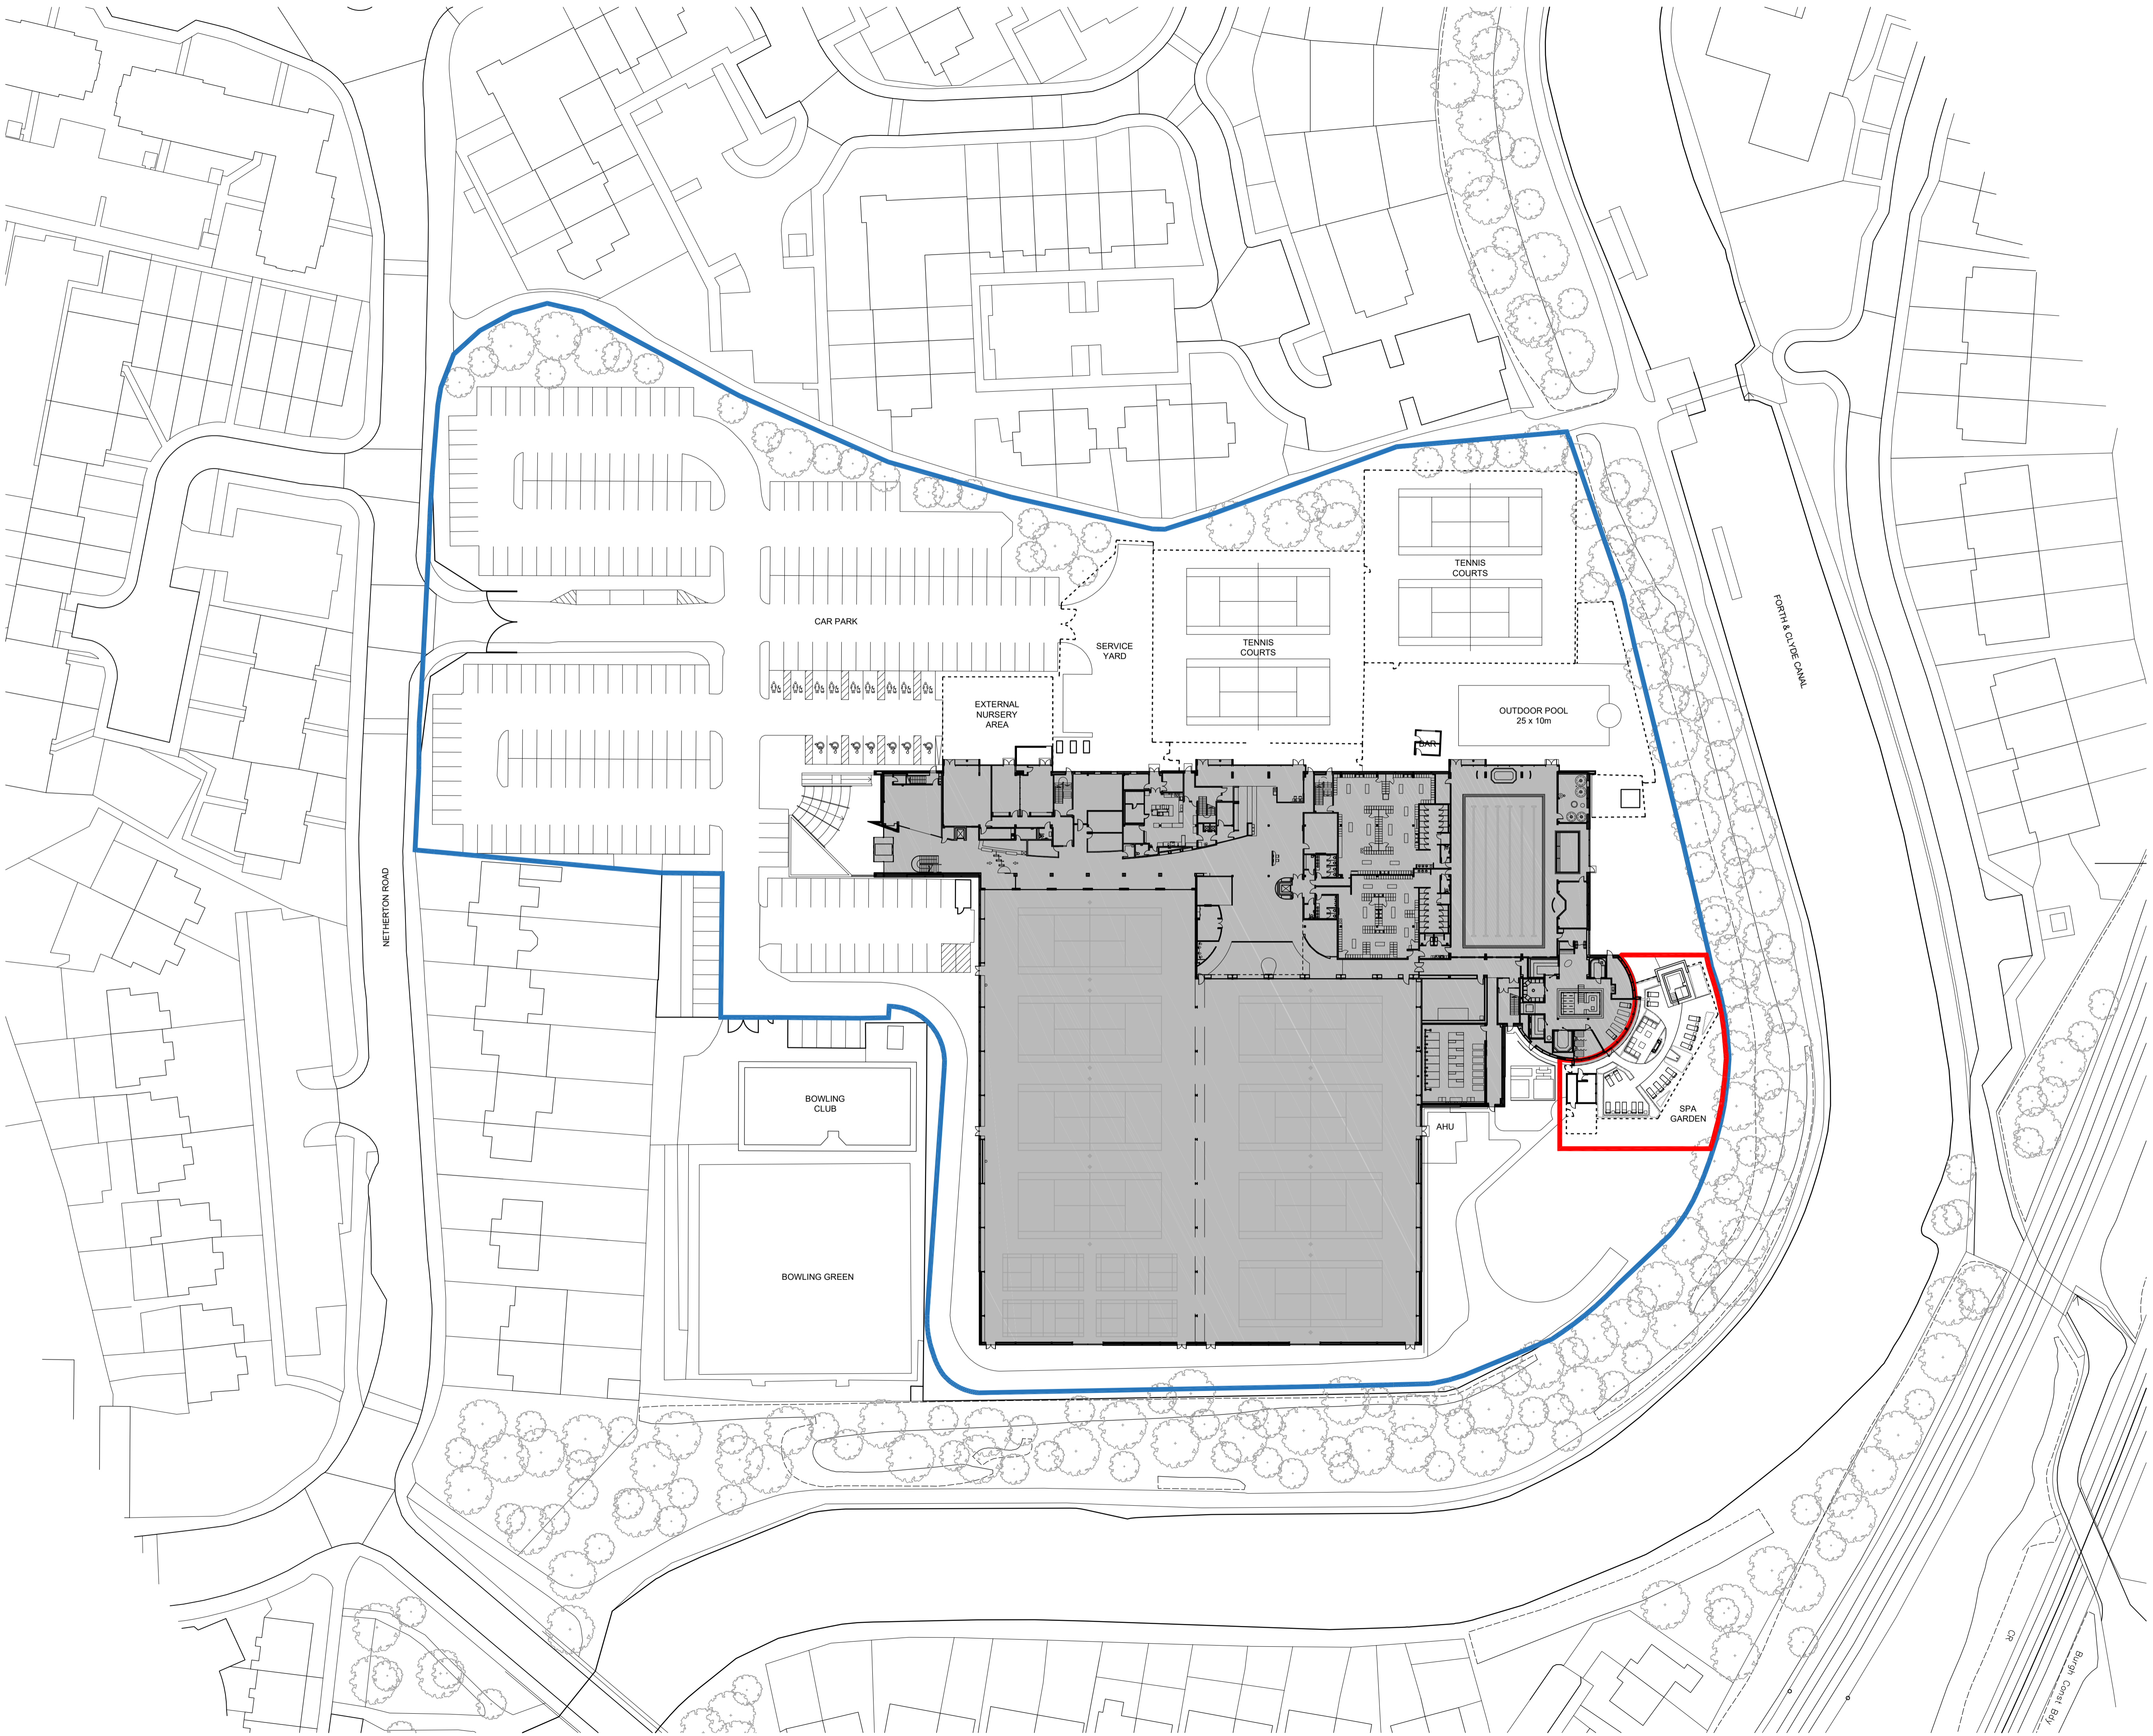

ISSUE: P01 BY: HP CHECKED: MPB DATE: 09/11/2023
 PLANNING ISSUE

STATUS: **S4a | FOR PLANNING**

CLIENT: **David Lloyd CLUBS**

PROJECT: **GLASGOW WEST END SPA GARDEN**

TITLE: **PROPOSED SITE PLAN**

Hadfield Cawkwell Davidson
 Broomgrove Lodge, 13 Broomgrove Rd, Sheffield, S10 2LZ T 0114 266 8181 www.hcd.co.uk

HCD PROJECT NO. 2023-191	SCALE 1:500 @ A1	REV P01
PROJECT NO. 23191	ORIGINATOR HCD	VOLUME ZZ
LEVEL 00	TYPE DR	ROLE - NUMBER A-PL-003

S:\Architecture\2023-191\Drawings\DR - Plans\Arch\Planning\A-PL-003 Proposed Site Plan.dwg | ©HCD