

PROPOSED GROUND FLOOR PLAN

scale 1:50 @ A1

NOTES

1. All levels are in metres Above Ordnance Datum (mAOD).
2. All dimensions are in millimetres unless otherwise noted.
3. Do not scale off drawings.

REV	DATE	DRAWN	NOTES	CHK'D	APP'D
A	12.12.23	F.R.A.	SCALE BAR ADDED		
0	30.11.23	F.R.A.	WARRANT		


KEIR HOUSE
 10 BALFRON
 G83 9RW
 UNITED KINGDOM

CLIENT
Messrs. ALLISON

PROJECT
**KEIR HOUSE PROPOSED
 FRONT EXTENSION**

DRAWING TITLE
**PROPOSED GROUND
 FLOOR PLAN**

SCALE
1:50

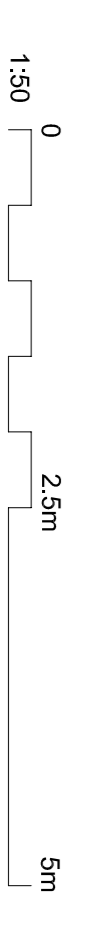

DRAWING NUMBER/REFERENCE
KEIR/030 A

DRAWING STATUS
TEN