



Existing Roof Plan
Scale 1:100

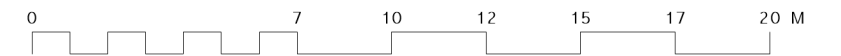

Rev	Date	Description	By	App	Notes
A	21.04.23	Pre Application	JR	MS	All Setting Out Must be Checked Onsite.
B	11.12.23	Planning Issue	JR	MS	All Levels Must be Checked Onsite.
					All Dimension Must be Checked Onsite.
					Do Not Scale From This Drawing.
					This Drawing Must Not be Used On Site Unless Issued For Construction.
					This Drawing is The Copyright Of Studio Bua London LTD and Must Not Be Copied or Reproduced in a Whole or Part Without Prior Written Approval.

Studio Bua

Status	Job no.	Job title	dwg. no.	rev. no.
Planning	1237	21, The Green	1237_013	B
N	Date	dwg. title	Client: Mick Higgins	
	6/7/22	Existing Roof Plan	Drawn: SS Scale: 1:100 @ A3	