



Proposed Basement Floor Plan
Scale 1:200

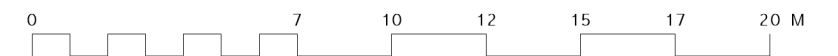

Rev	Date	Description	By	App	Notes
A	06.03.23	Updated Design	JR	MS	All Setting Out Must be Checked Onsite.
B	15.03.23	Updated Design	JR	MS	All Levels Must be Checked Onsite.
C	21.04.23	Pre Application	JR	MS	All Dimension Must be Checked Onsite.
D	31.10.23	Post Pre-Application Changes	JR	MS	Do Not Scale From This Drawing.
E	07.11.23	General Update	JR	MS	This Drawing Must Not be Used On Site Unless Issued For Construction.
F	11.12.23	Planning Issue	JR	MS	This Drawing is The Copyright Of Studio Bua London LTD and Must Not Be Copied or Reproduced in a Whole or Part Without Prior Written Approval.

Studio Bua

Status	Job no.	Job title
Planning	1237	21, The Green
N	Date	dwg. title
	03/03/23	Proposed Basement Floor Plan

dwg. no.	rev. no.
1237_049	F
Client: Mick Higgins	
Drawn: JR Scale: 1:200 @ A3	