




Proposed Ground Floor Plan  
Scale 1:200

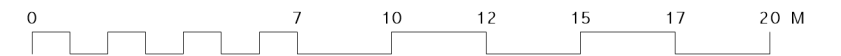

Rev	Date	Description	By	App	Notes
G	17.11.23	Planning Issue	JR	MS	All Setting Out Must be Checked Onsite.
H	11.12.23	Planning Issue Update	JR	MS	All Levels Must be Checked Onsite.
					All Dimension Must be Checked Onsite.
					Do Not Scale From This Drawing.
					This Drawing Must Not be Used On Site Unless Issued For Construction.
					This Drawing is The Copyright Of Studio Bua London LTD and Must Not Be Copied or Reproduced in a Whole or Part Without Prior Written Approval.

**Studio Bua**

Status Planning	Job no. 1237	Job title 21, The Green	dwg. no. 1237_050	rev. no. H
N 	Date 06/07/22	dwg. title Proposed Ground Floor Plan	Client: Mick Higgins Drawn: JR Scale: 1:200 @ A3	