




Existing East

1 : 100



Existing West

1 : 100

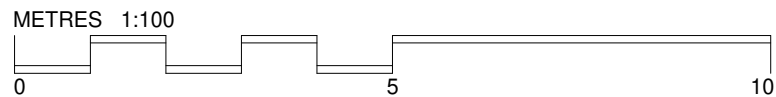

PRELIMINARY

Rev	Date	Description	Drawn
A	02/10/2023	Amendments to existing floor plan	MH

Palmer+  
Partners

James Witney  
 5 Shipton Road, Ascott-under-Wychwood  
 4 New Dwellings

23028 EX 201 A

Existing Elevations - East and West  
 Scale 1 : 100 @A3  
 Date: September 2023  
 Drawn by: EP