
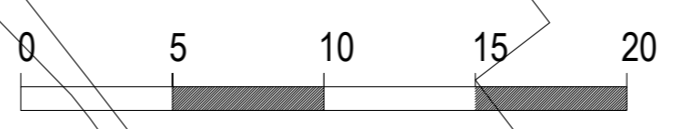
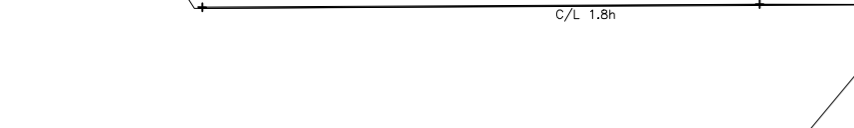
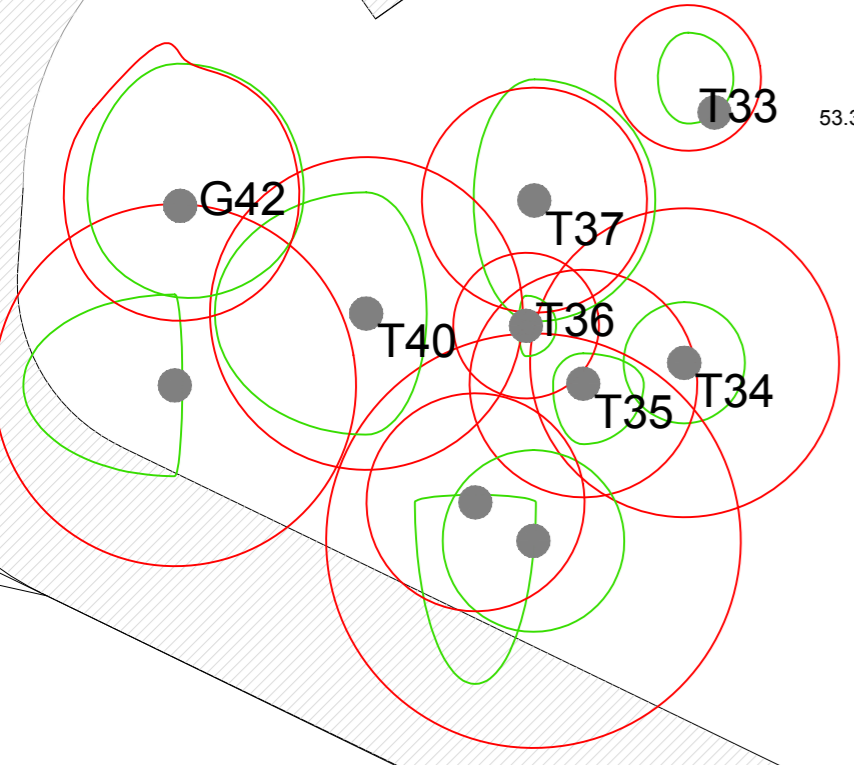
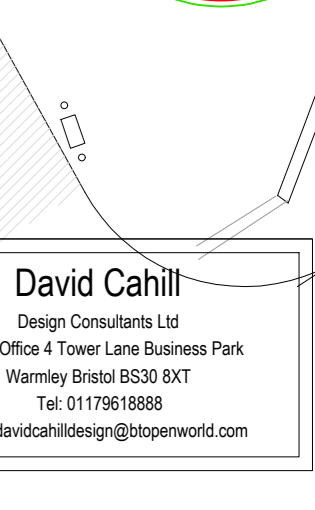
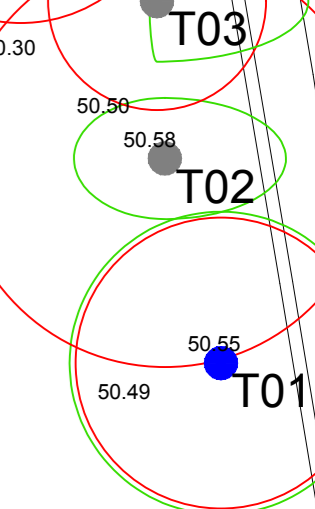
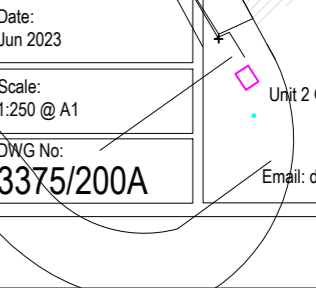
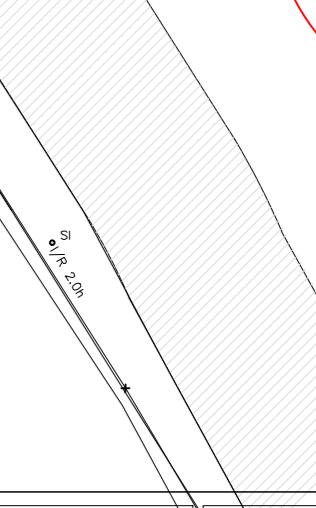
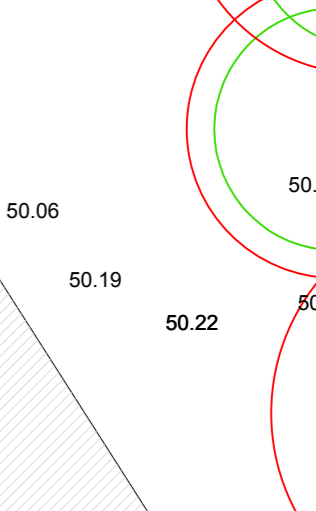
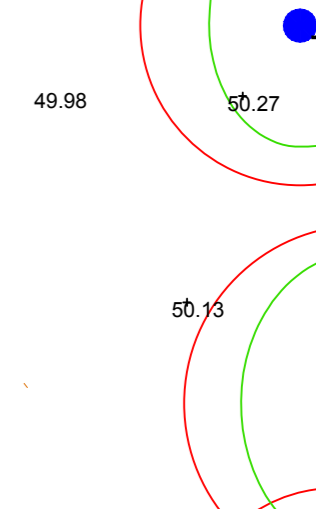
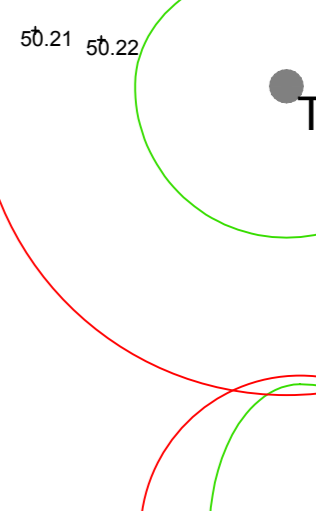
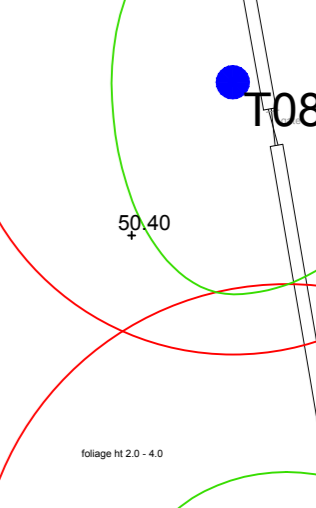
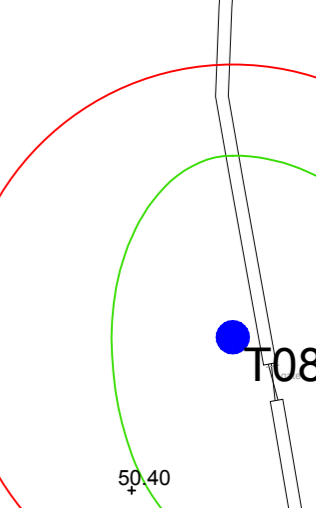
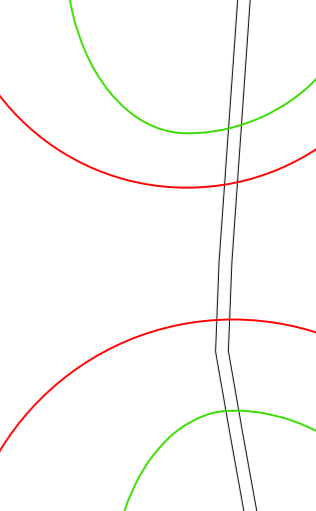
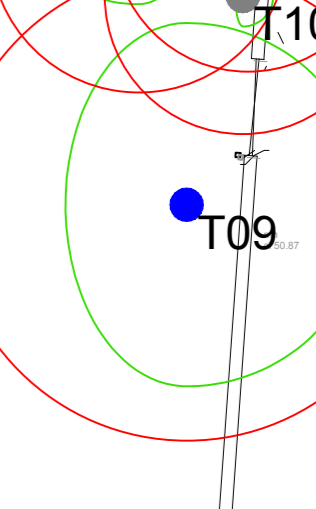
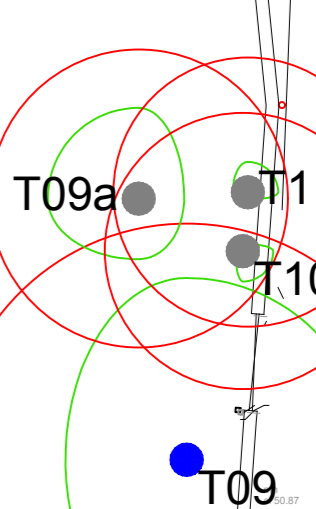
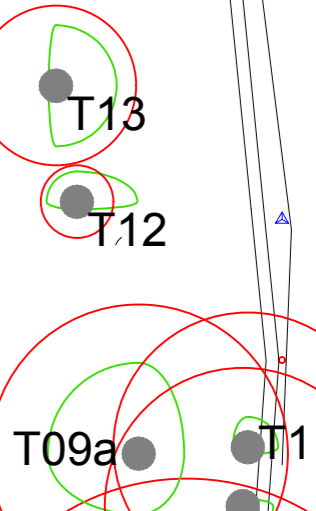
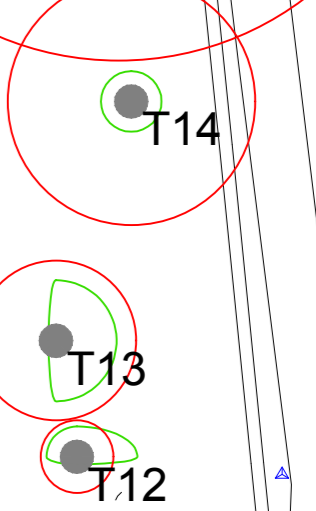
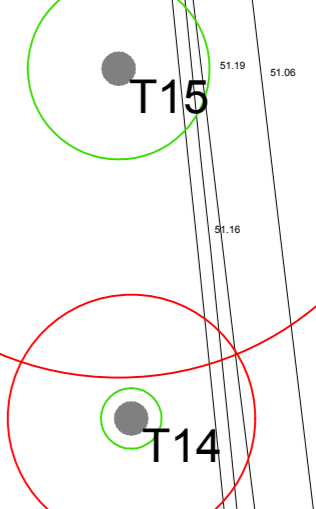
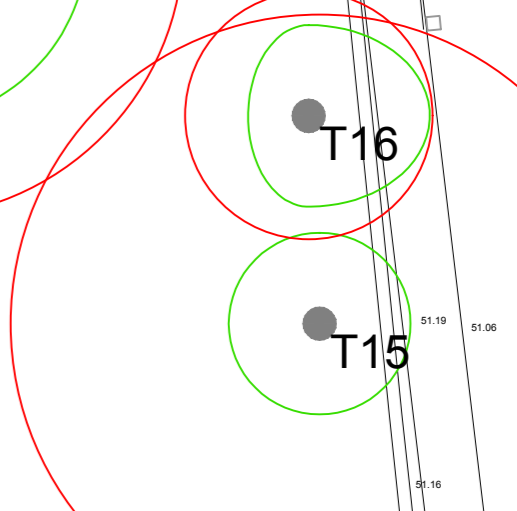
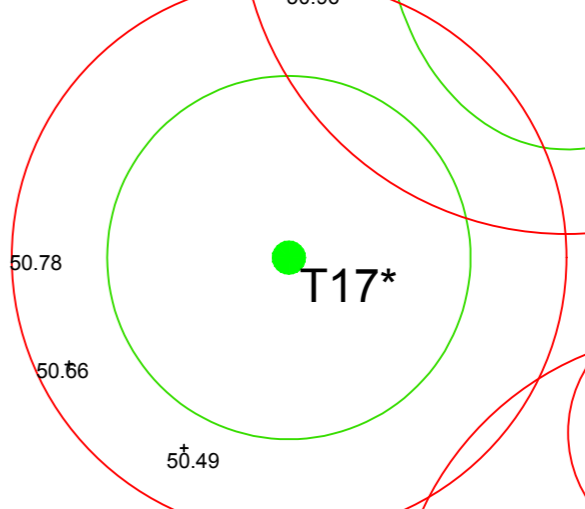
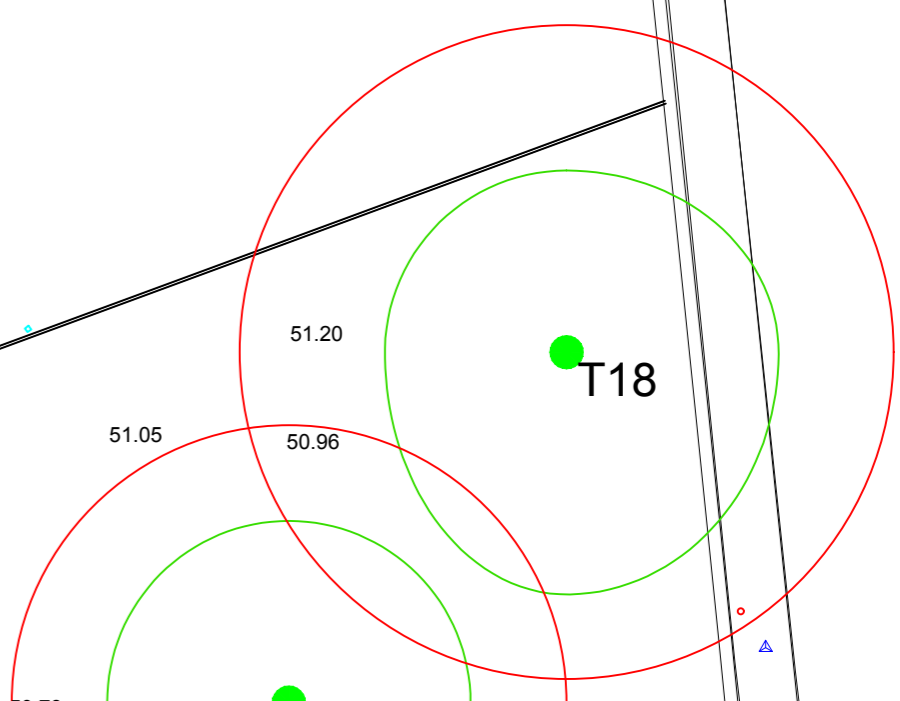
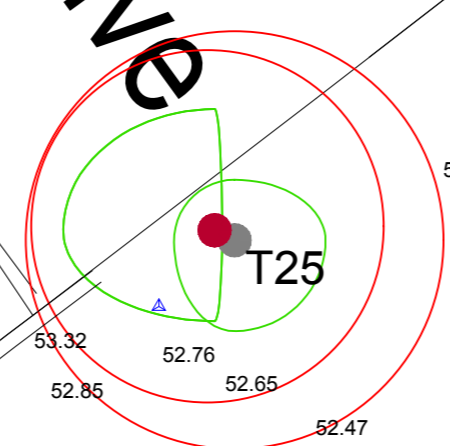


Oaklands Drive

Gloucester Road

Woodside Drive

NORTH

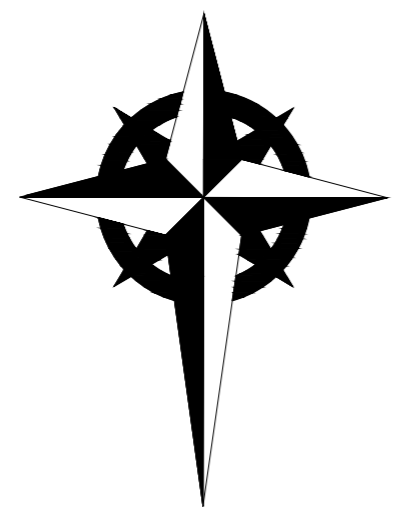

Rev.	Date	Note
A	Oct 2023	general revised

Proposed Commercial Development
Oaklands Gloucester Road
Almondsbury Bristol
Existing Site Plan

Date: Jun 2023
 Scale: 1:250 @ A1
 DWG No: 3375/200A

David Cahill
 Design Consultants Ltd
 Unit 2 Office 4 Tower Lane Business Park
 Warmley Bristol BS30 8XT
 Tel: 01179518888
 Email: davidcahill@openworld.com